





elevation

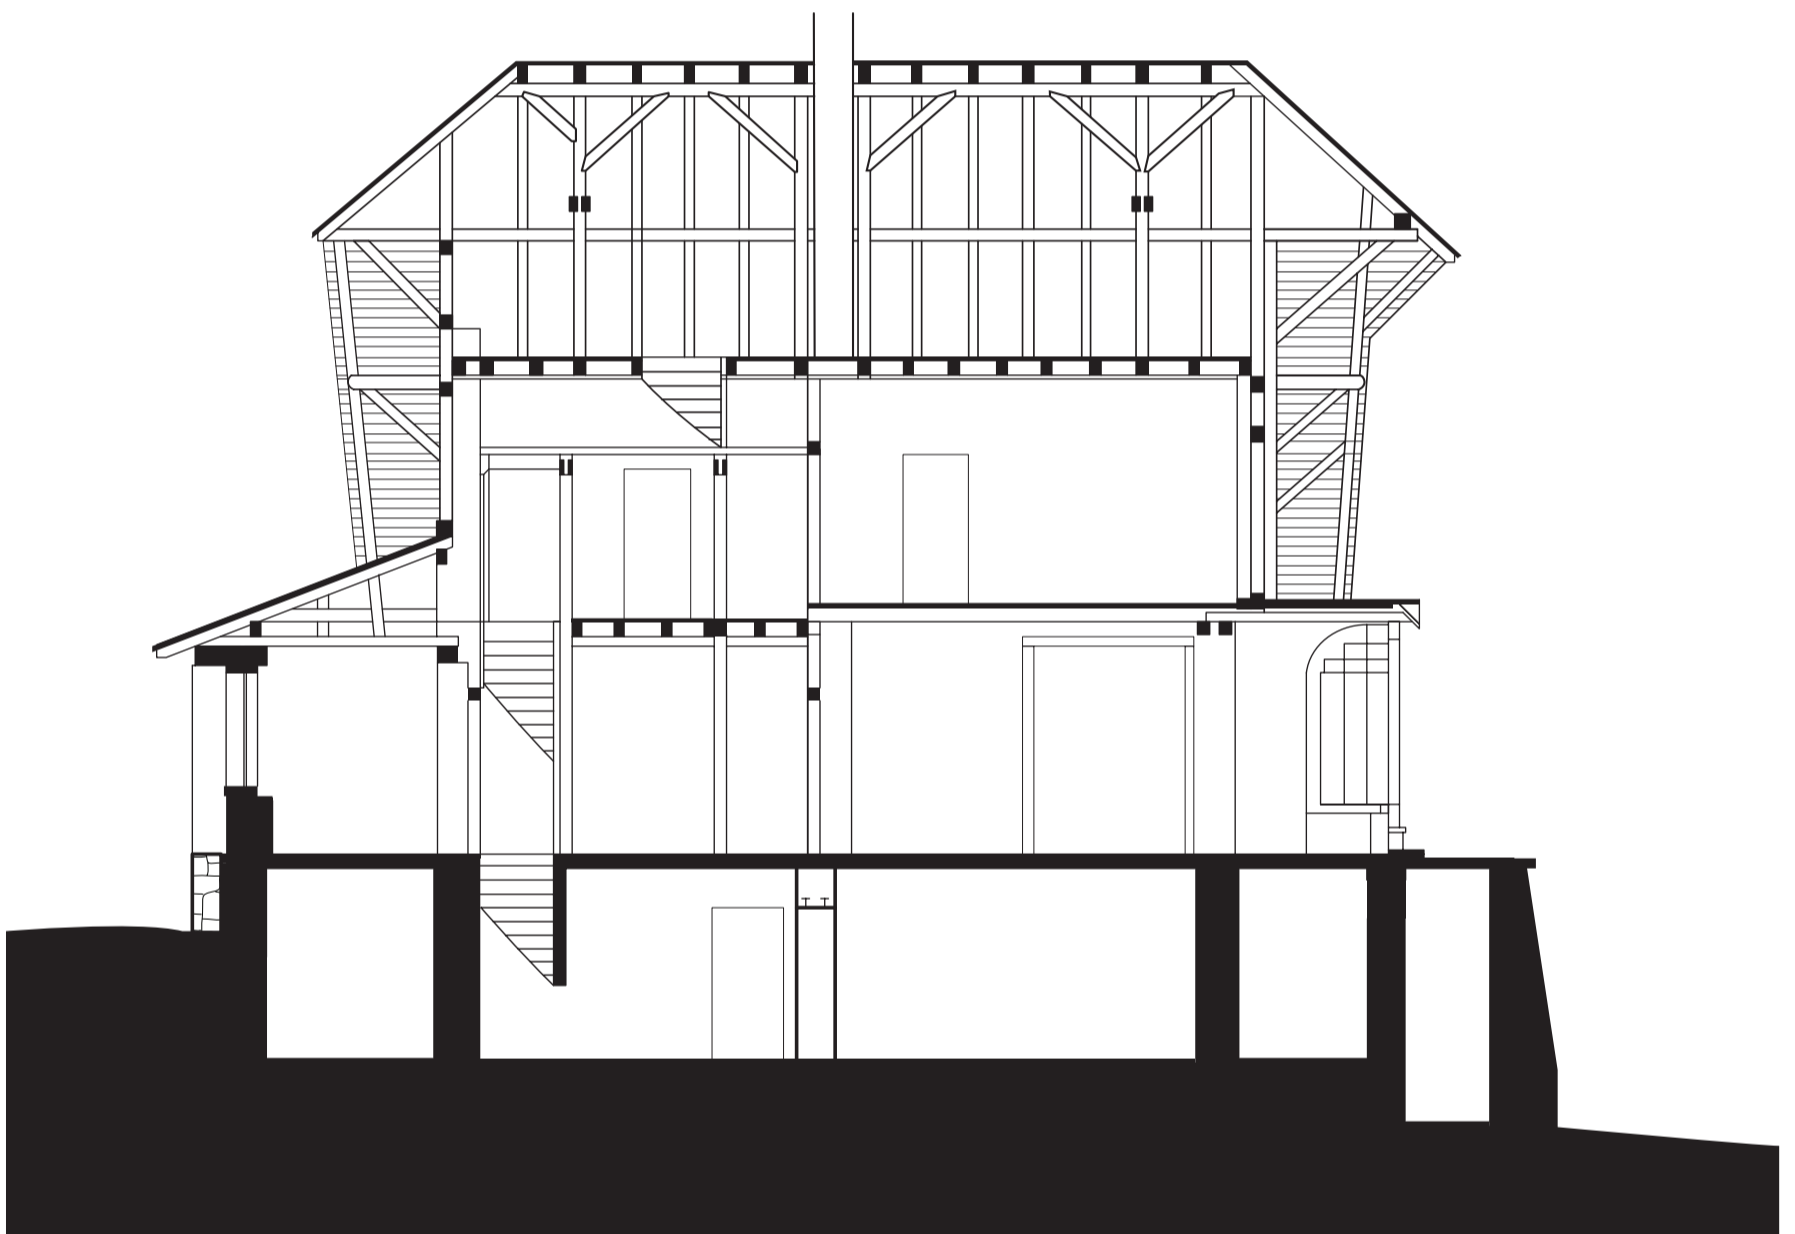

long section

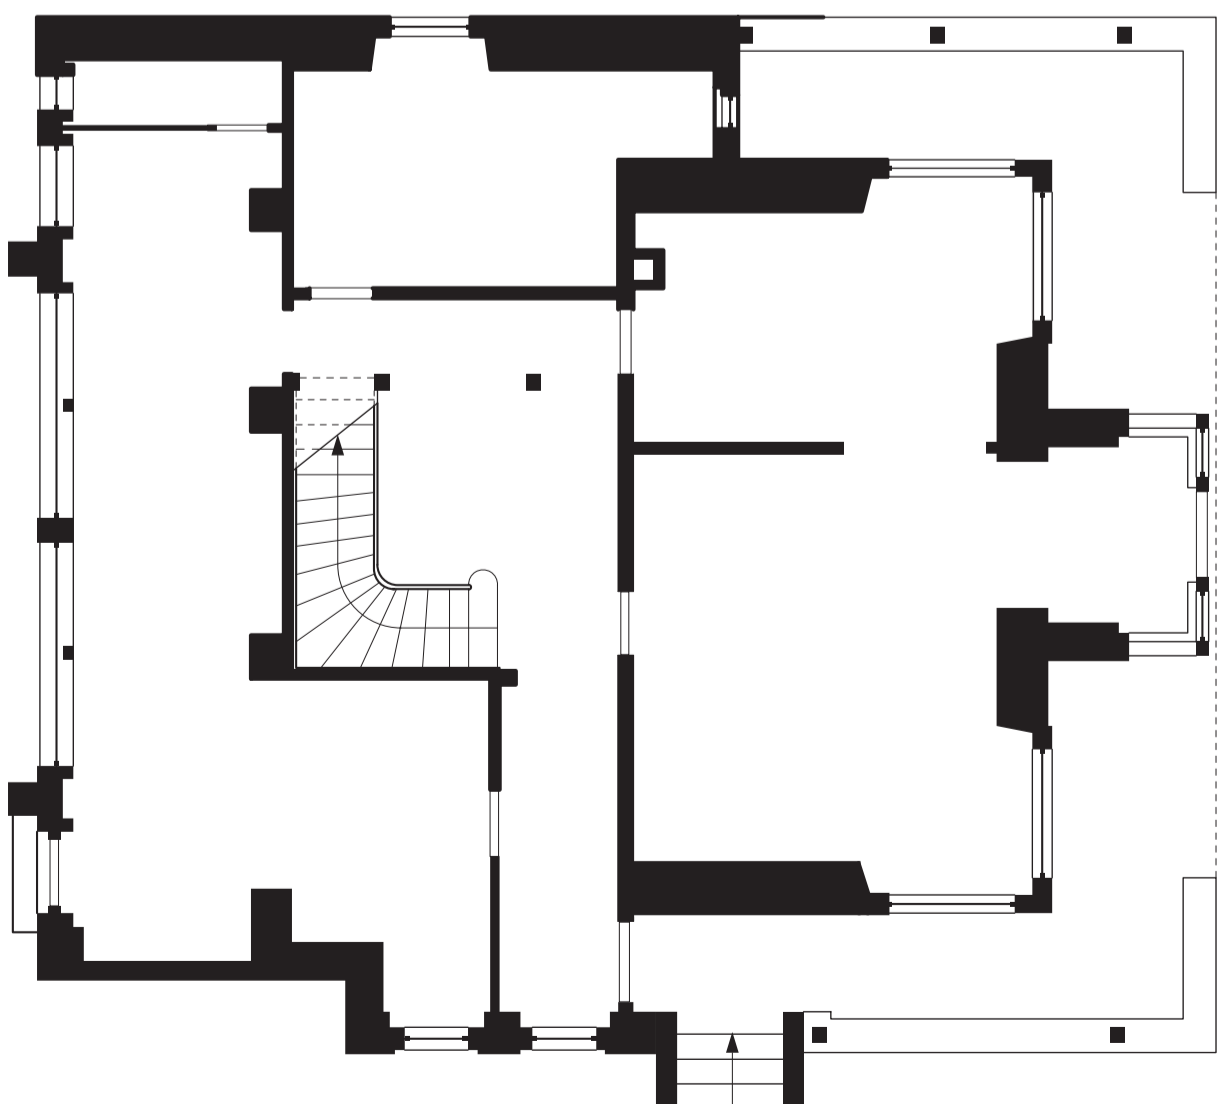

ground floor plan