




South Facing Elevation

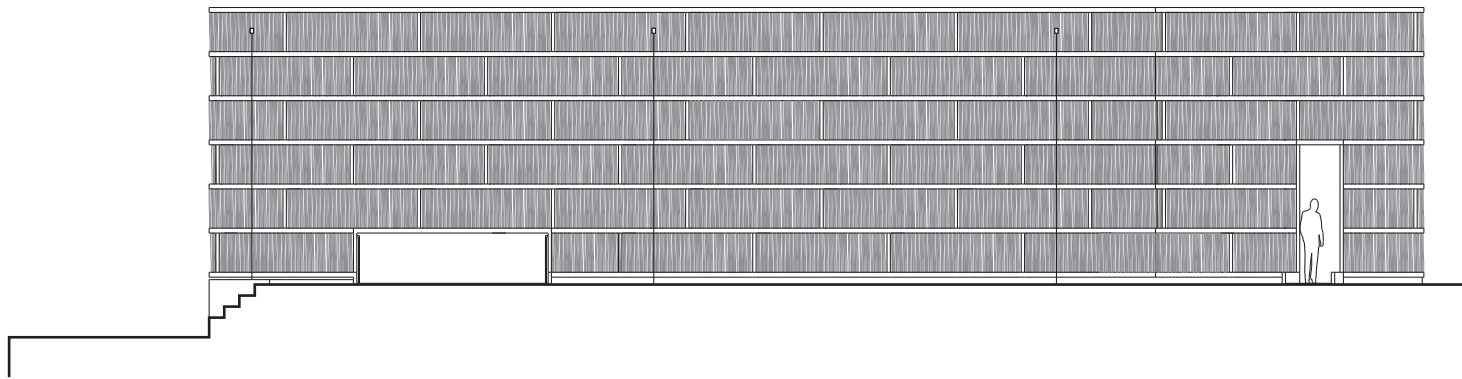


North Facing Elevation

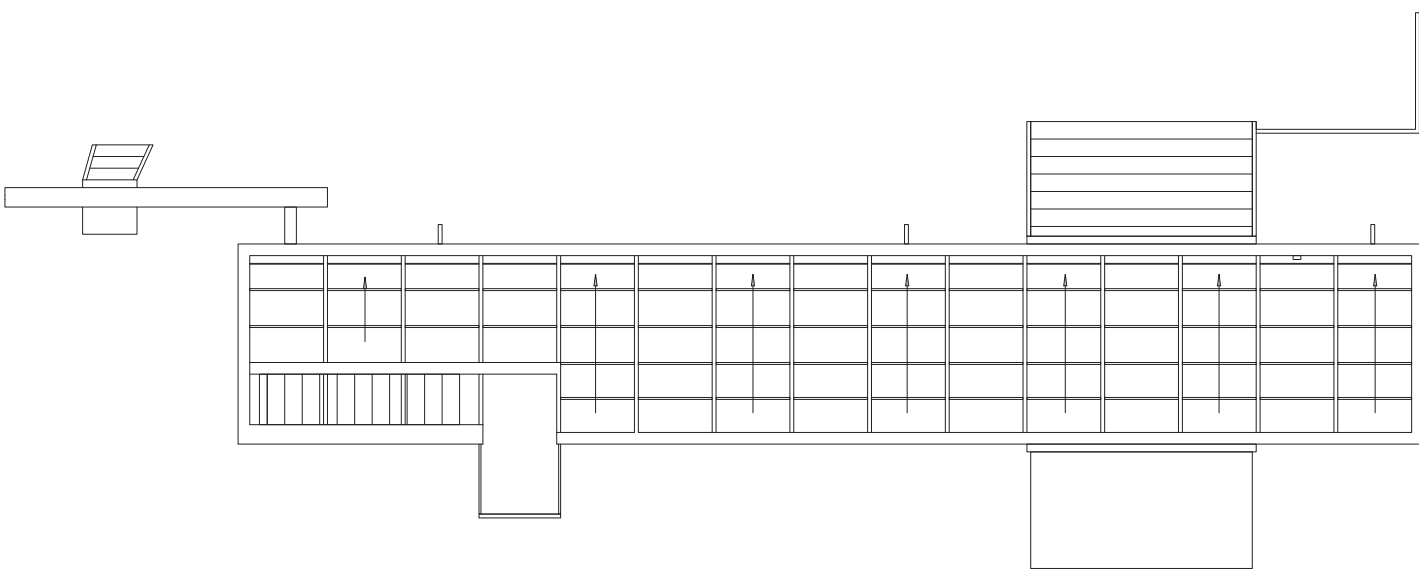

Second Floor Plan

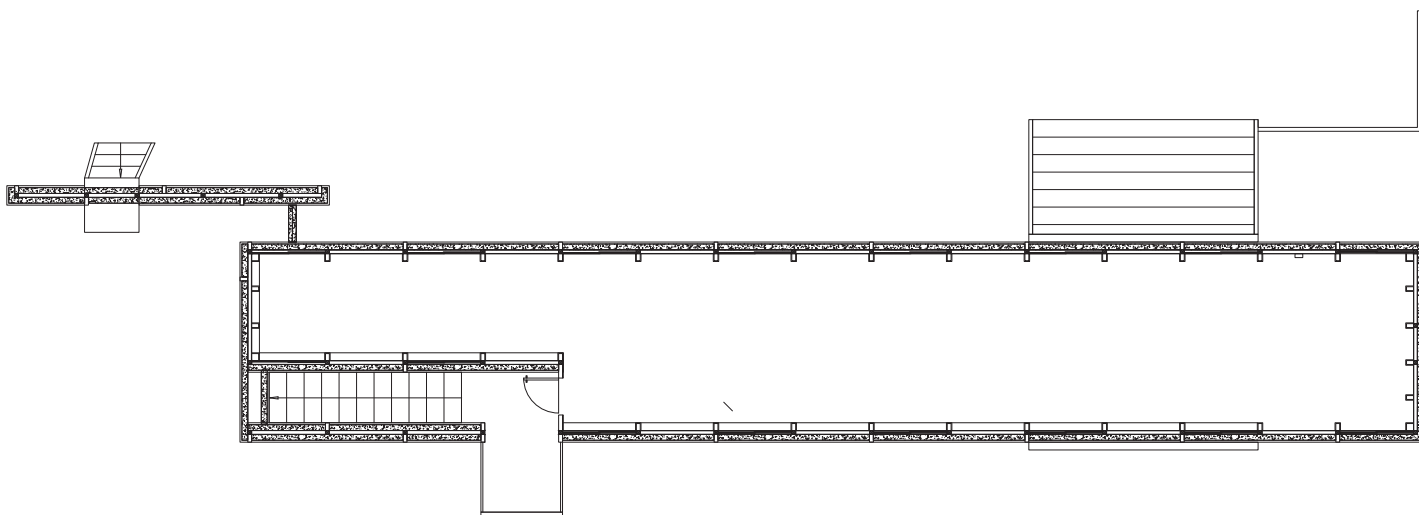

First Floor Plan

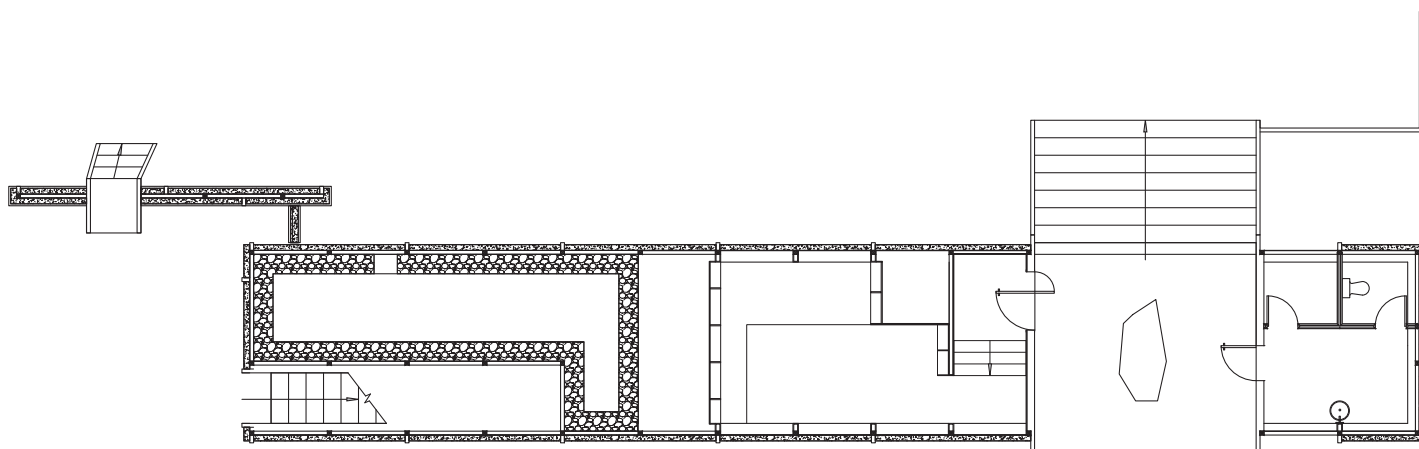

Ground Floor Plan