


facade details and detailed sections through external wall

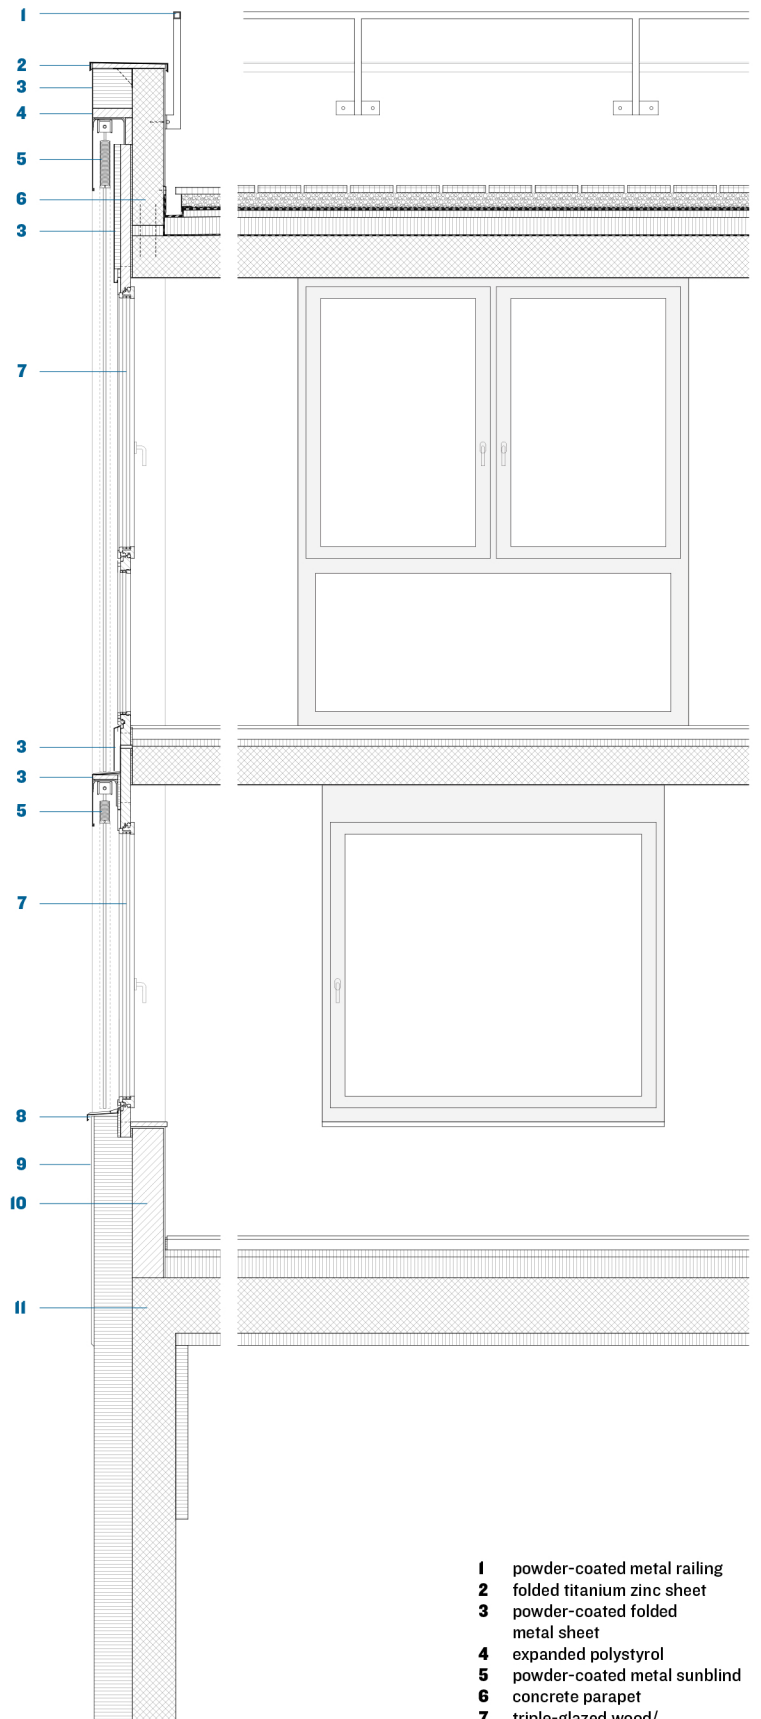

- 1 powder-coated metal railing
- 2 folded titanium zinc sheet
- 3 powder-coated folded metal sheet
- 4 expanded polystyrol
- 5 powder-coated metal sunblind
- 6 concrete parapet
- 7 triple-glazed wood/metal window
- 8 powder-coated metal window sill
- 9 painted plaster, grain size 0.5mm
- 10 brick wall
- 11 concrete wall