



fifth floor plan

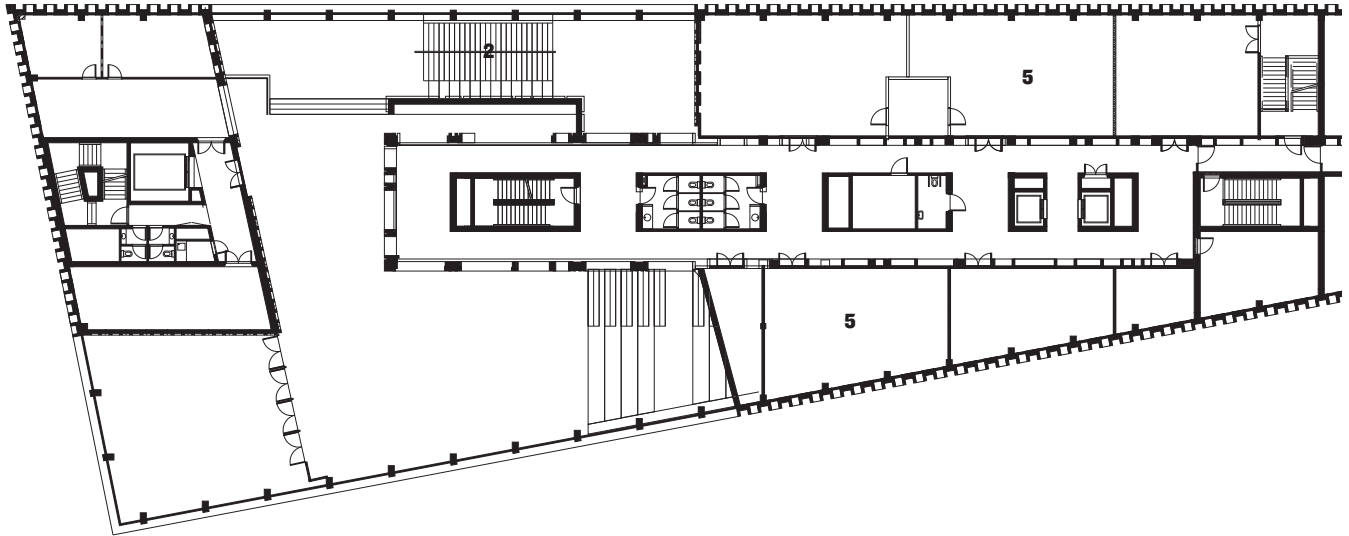

third floor plan

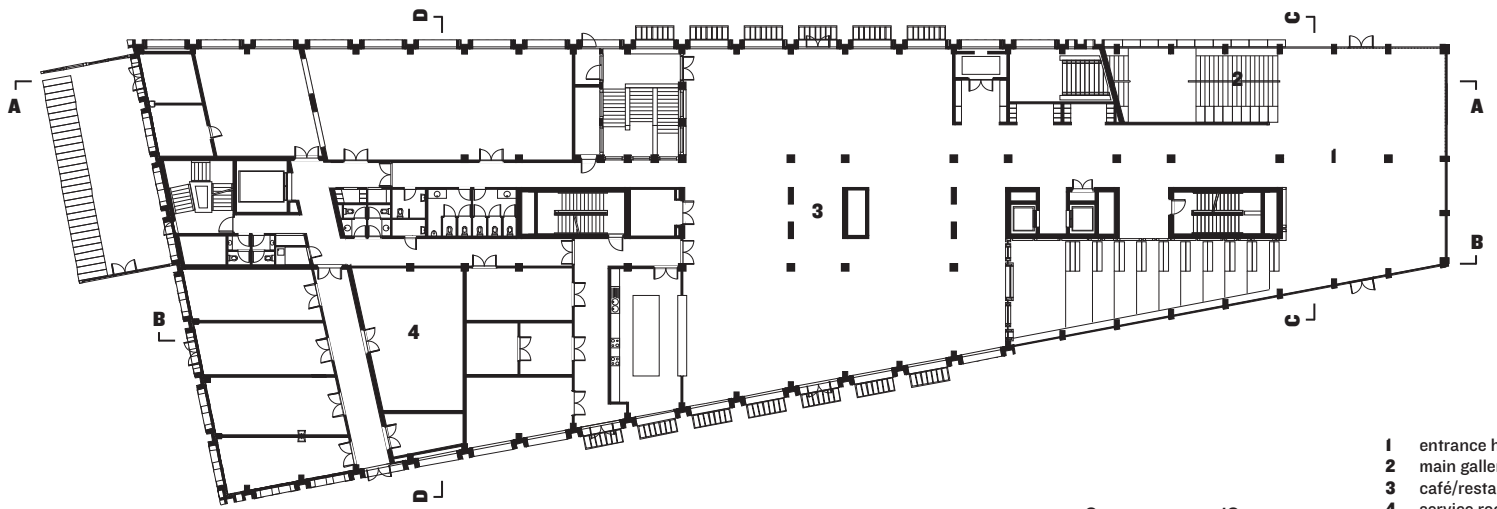

ground floor plan

- 1 entrance hall
- 2 main gallery stairs
- 3 café/restaurant
- 4 service room
- 5 art school
- 6 auditorium

