


- 1 loggia
- 2 dining room
- 3 internal courtyard
- 4 passage
- 5 staff bedroom
- 6 staff living room
- 7 library
- 8 arrival courtyard
- 9 driveway
- 10 gym

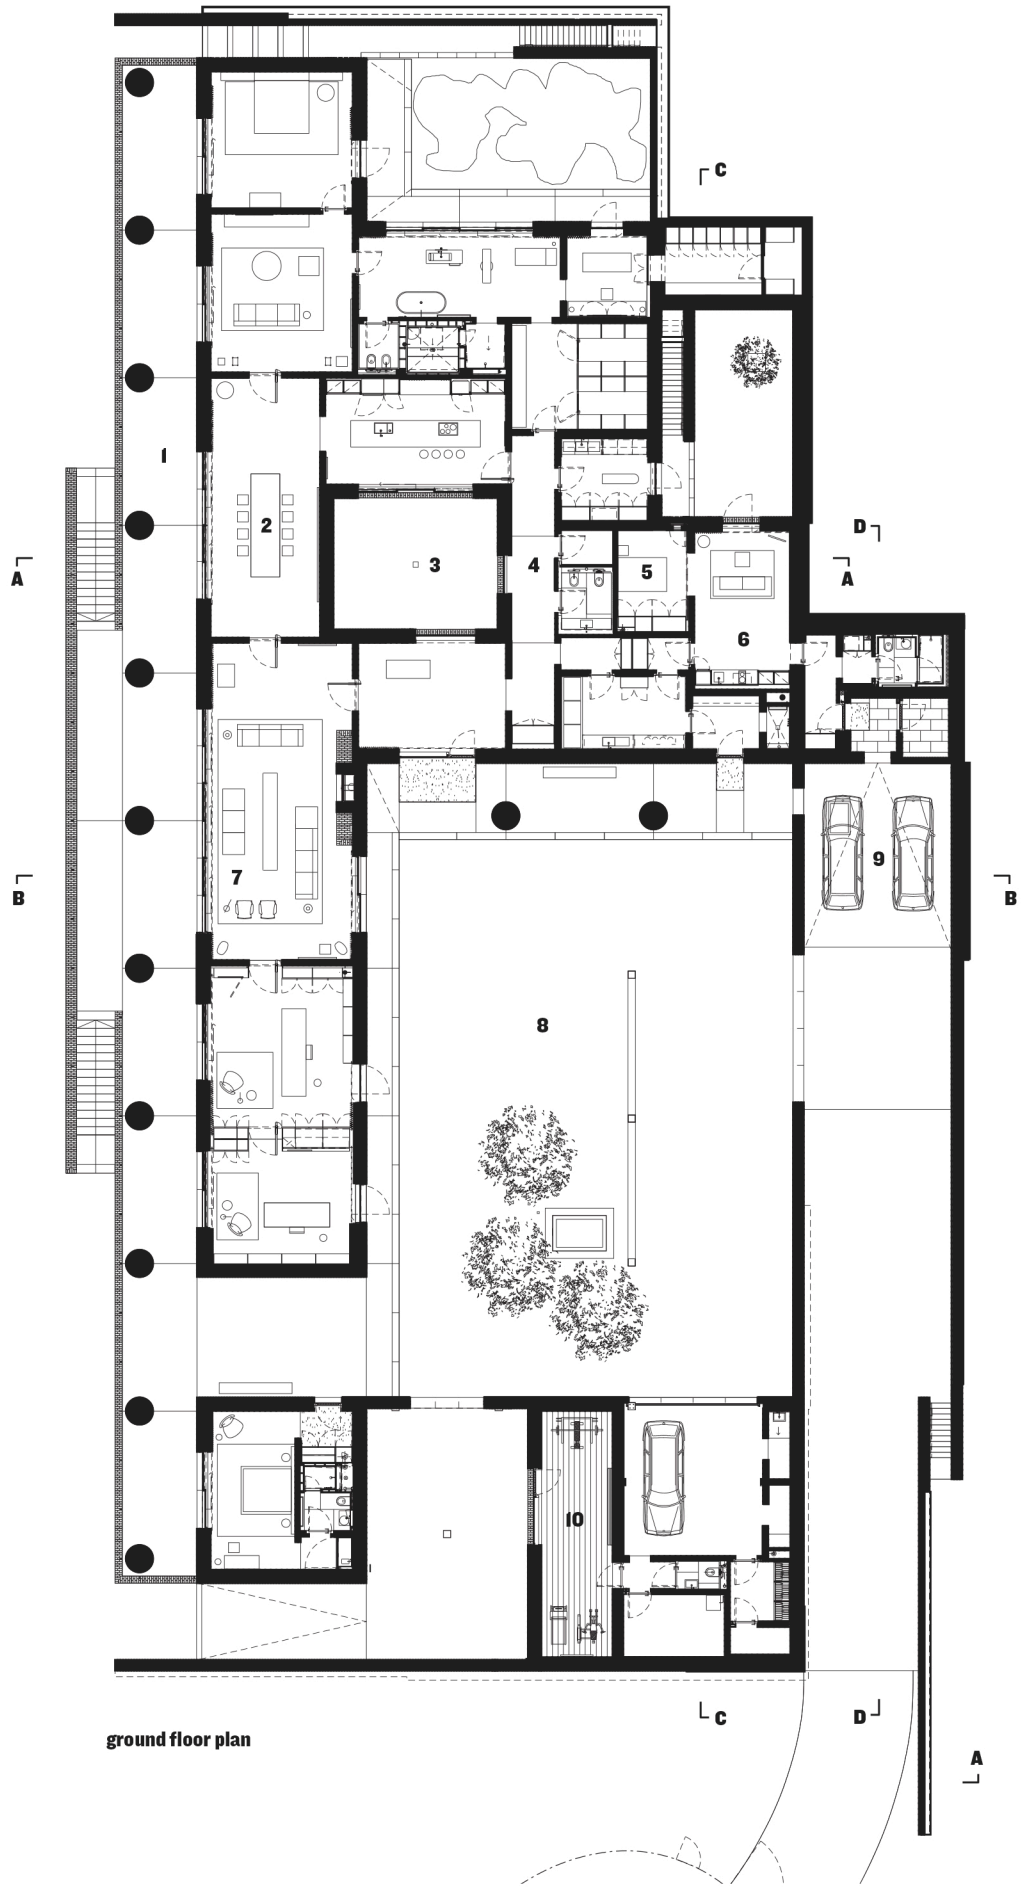

ground floor plan