


section through double facade

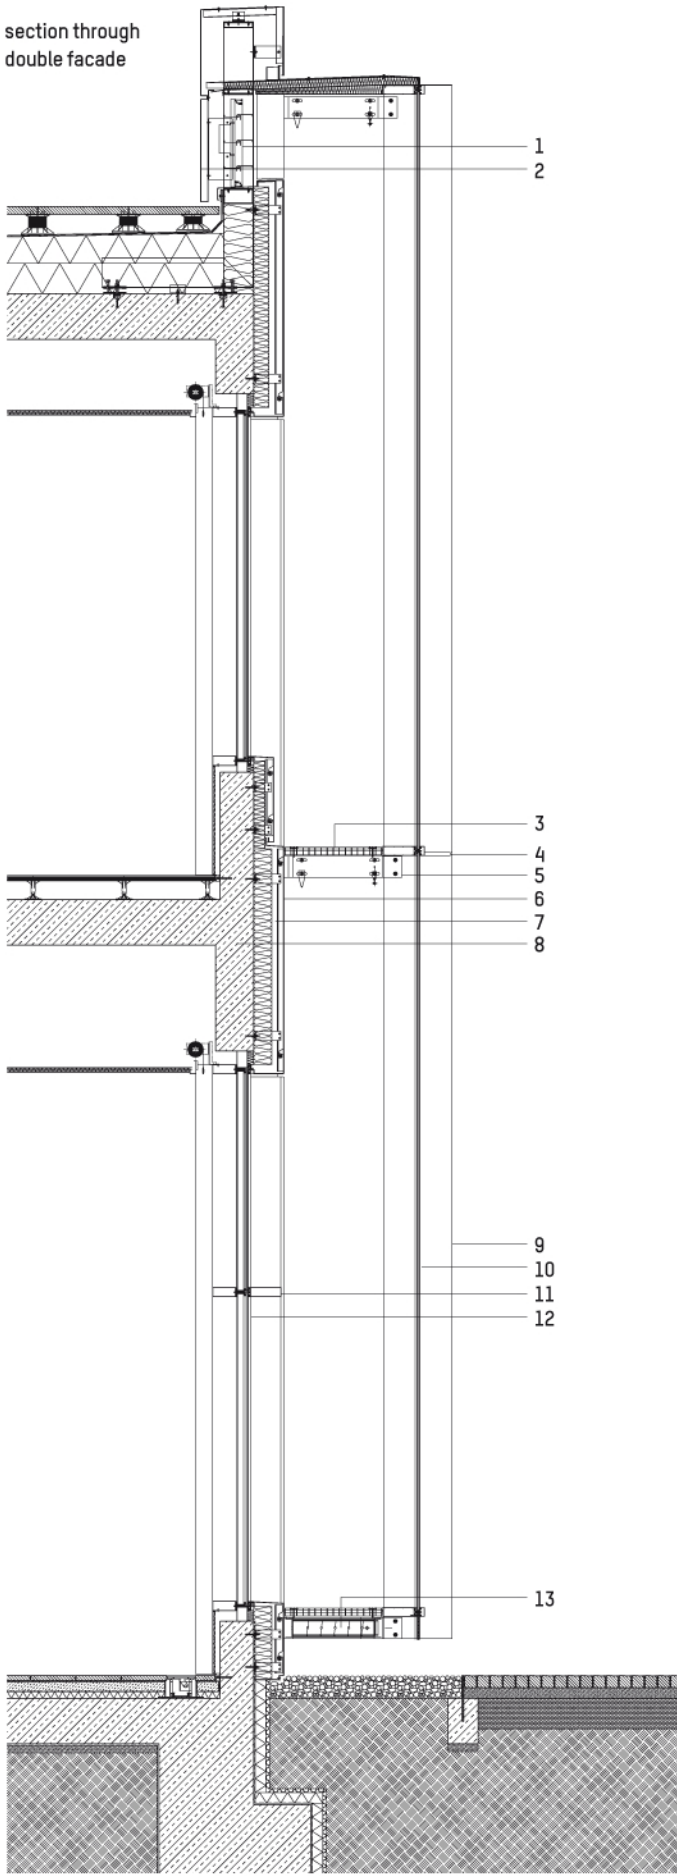

- 1 aluminium ventilation louvre – air in
- 2 perforated aluminium cladding
- 3 aluminium grill/ walkway for maintenance access
- 4 expansion joint to glazing mullion
- 5 bracket
- 6 anodised aluminium cladding
- 7 semi-rigid insulation
- 8 cast concrete
- 9 aluminium glazing mullion
- 10 toughened glass
- 11 aluminium glazing transom
- 12 blast resistant glass
- 13 aluminium ventilation louvre – air out