


first-floor plan

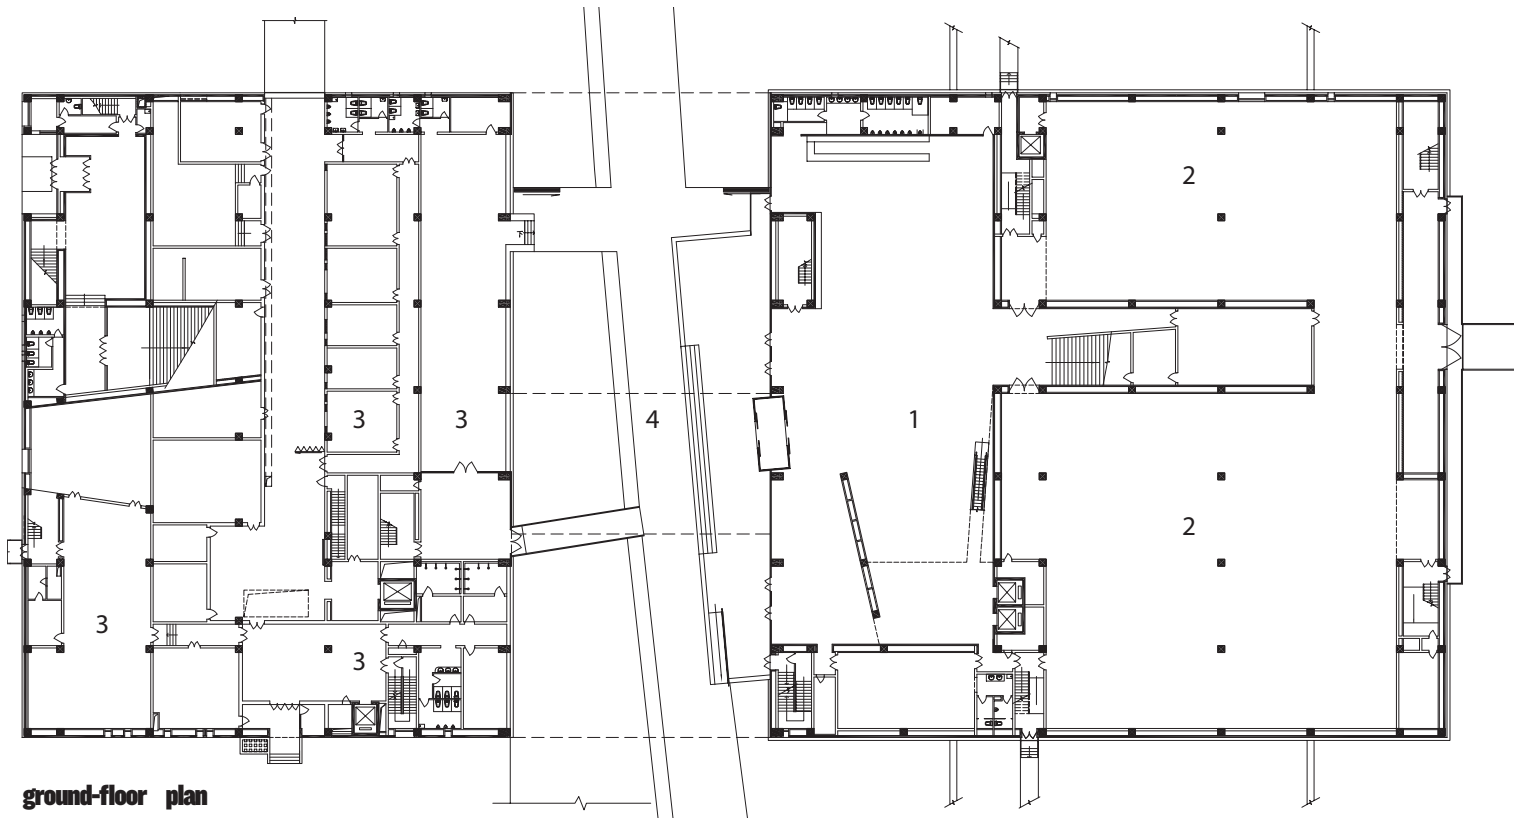

ground-floor plan