


cross section

10m

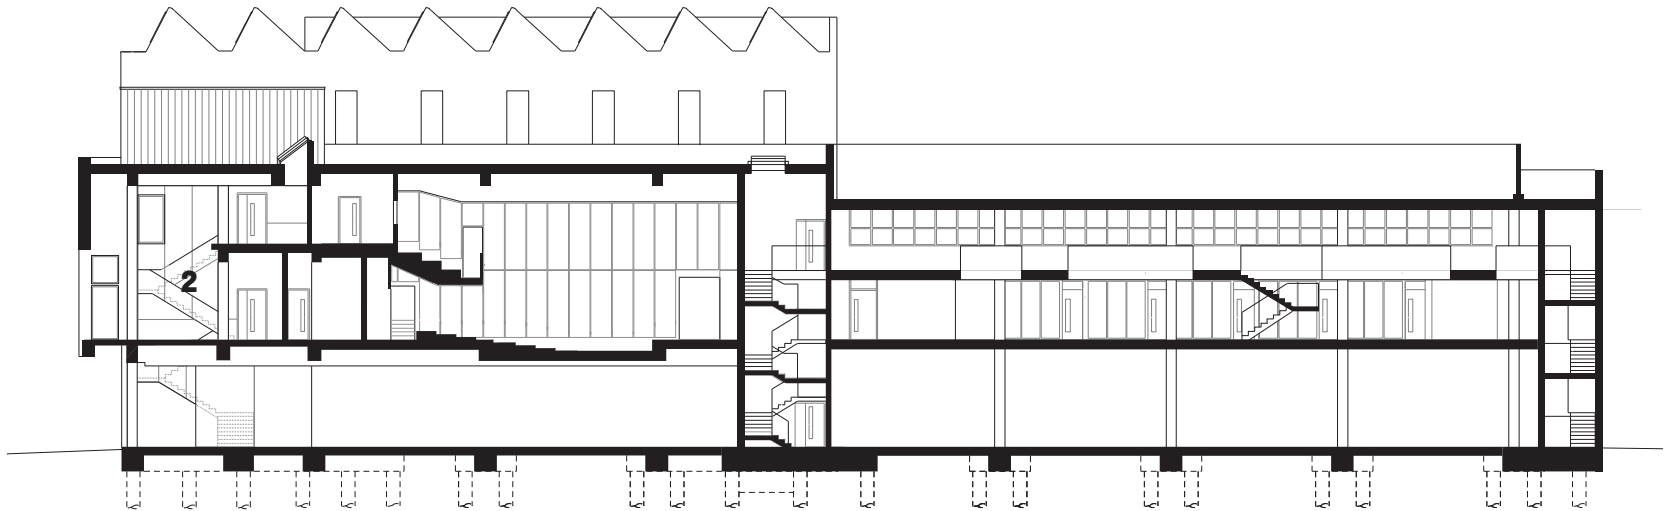

long section