



first floor plan

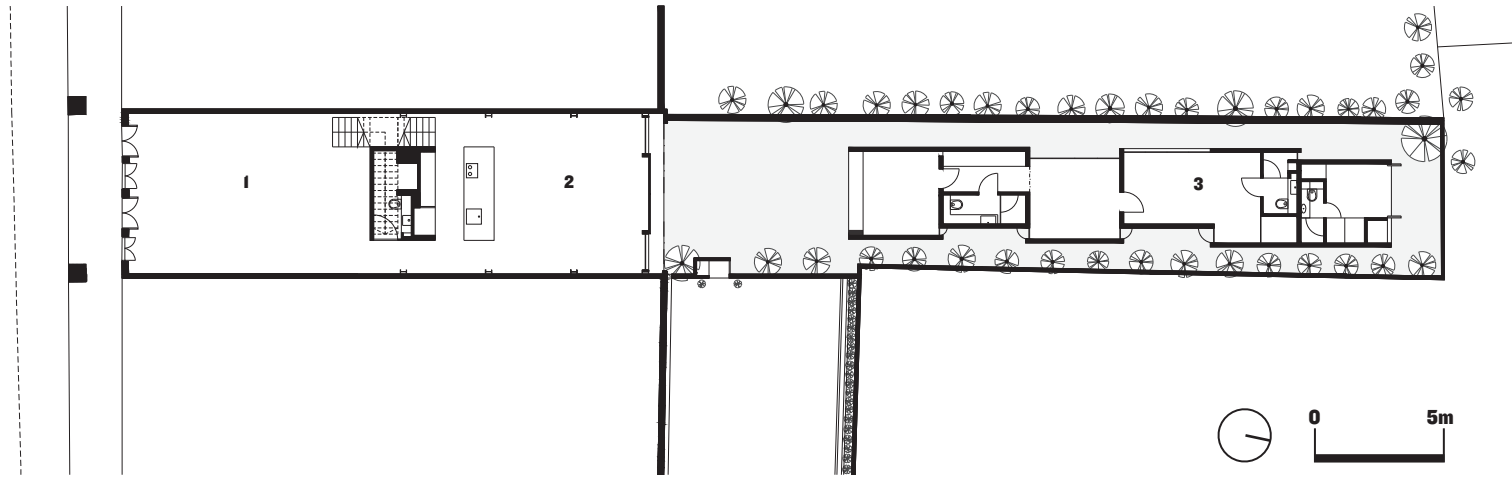

ground floor plan

- 1 living
- 2 kitchen/dining
- 3 guest house
- 4 bedroom

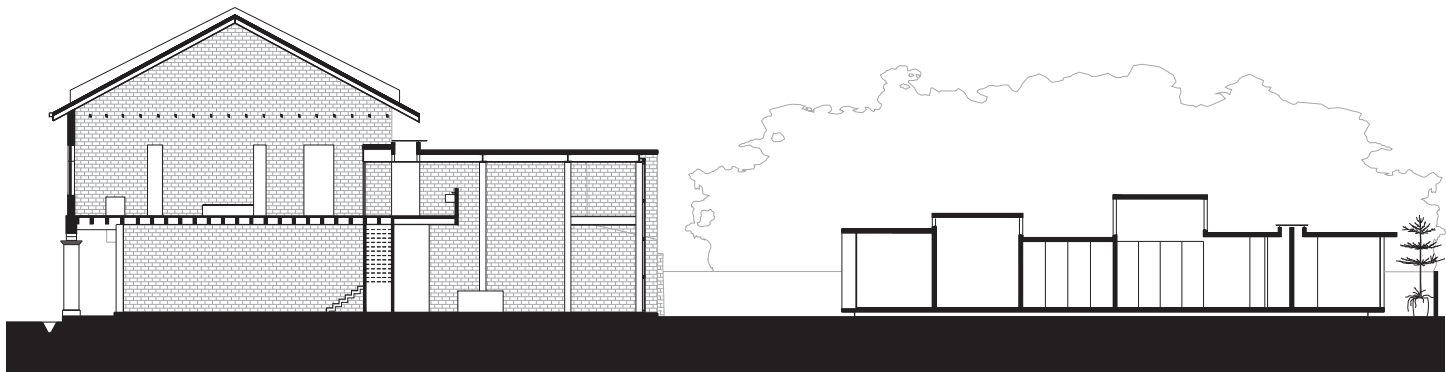

section AA through shophouse and guest house