



A




- 1 storage
- 2 The Cathedral
- 3 cloakroom
- 4 staff kitchen
- 5 office
- 6 conference room

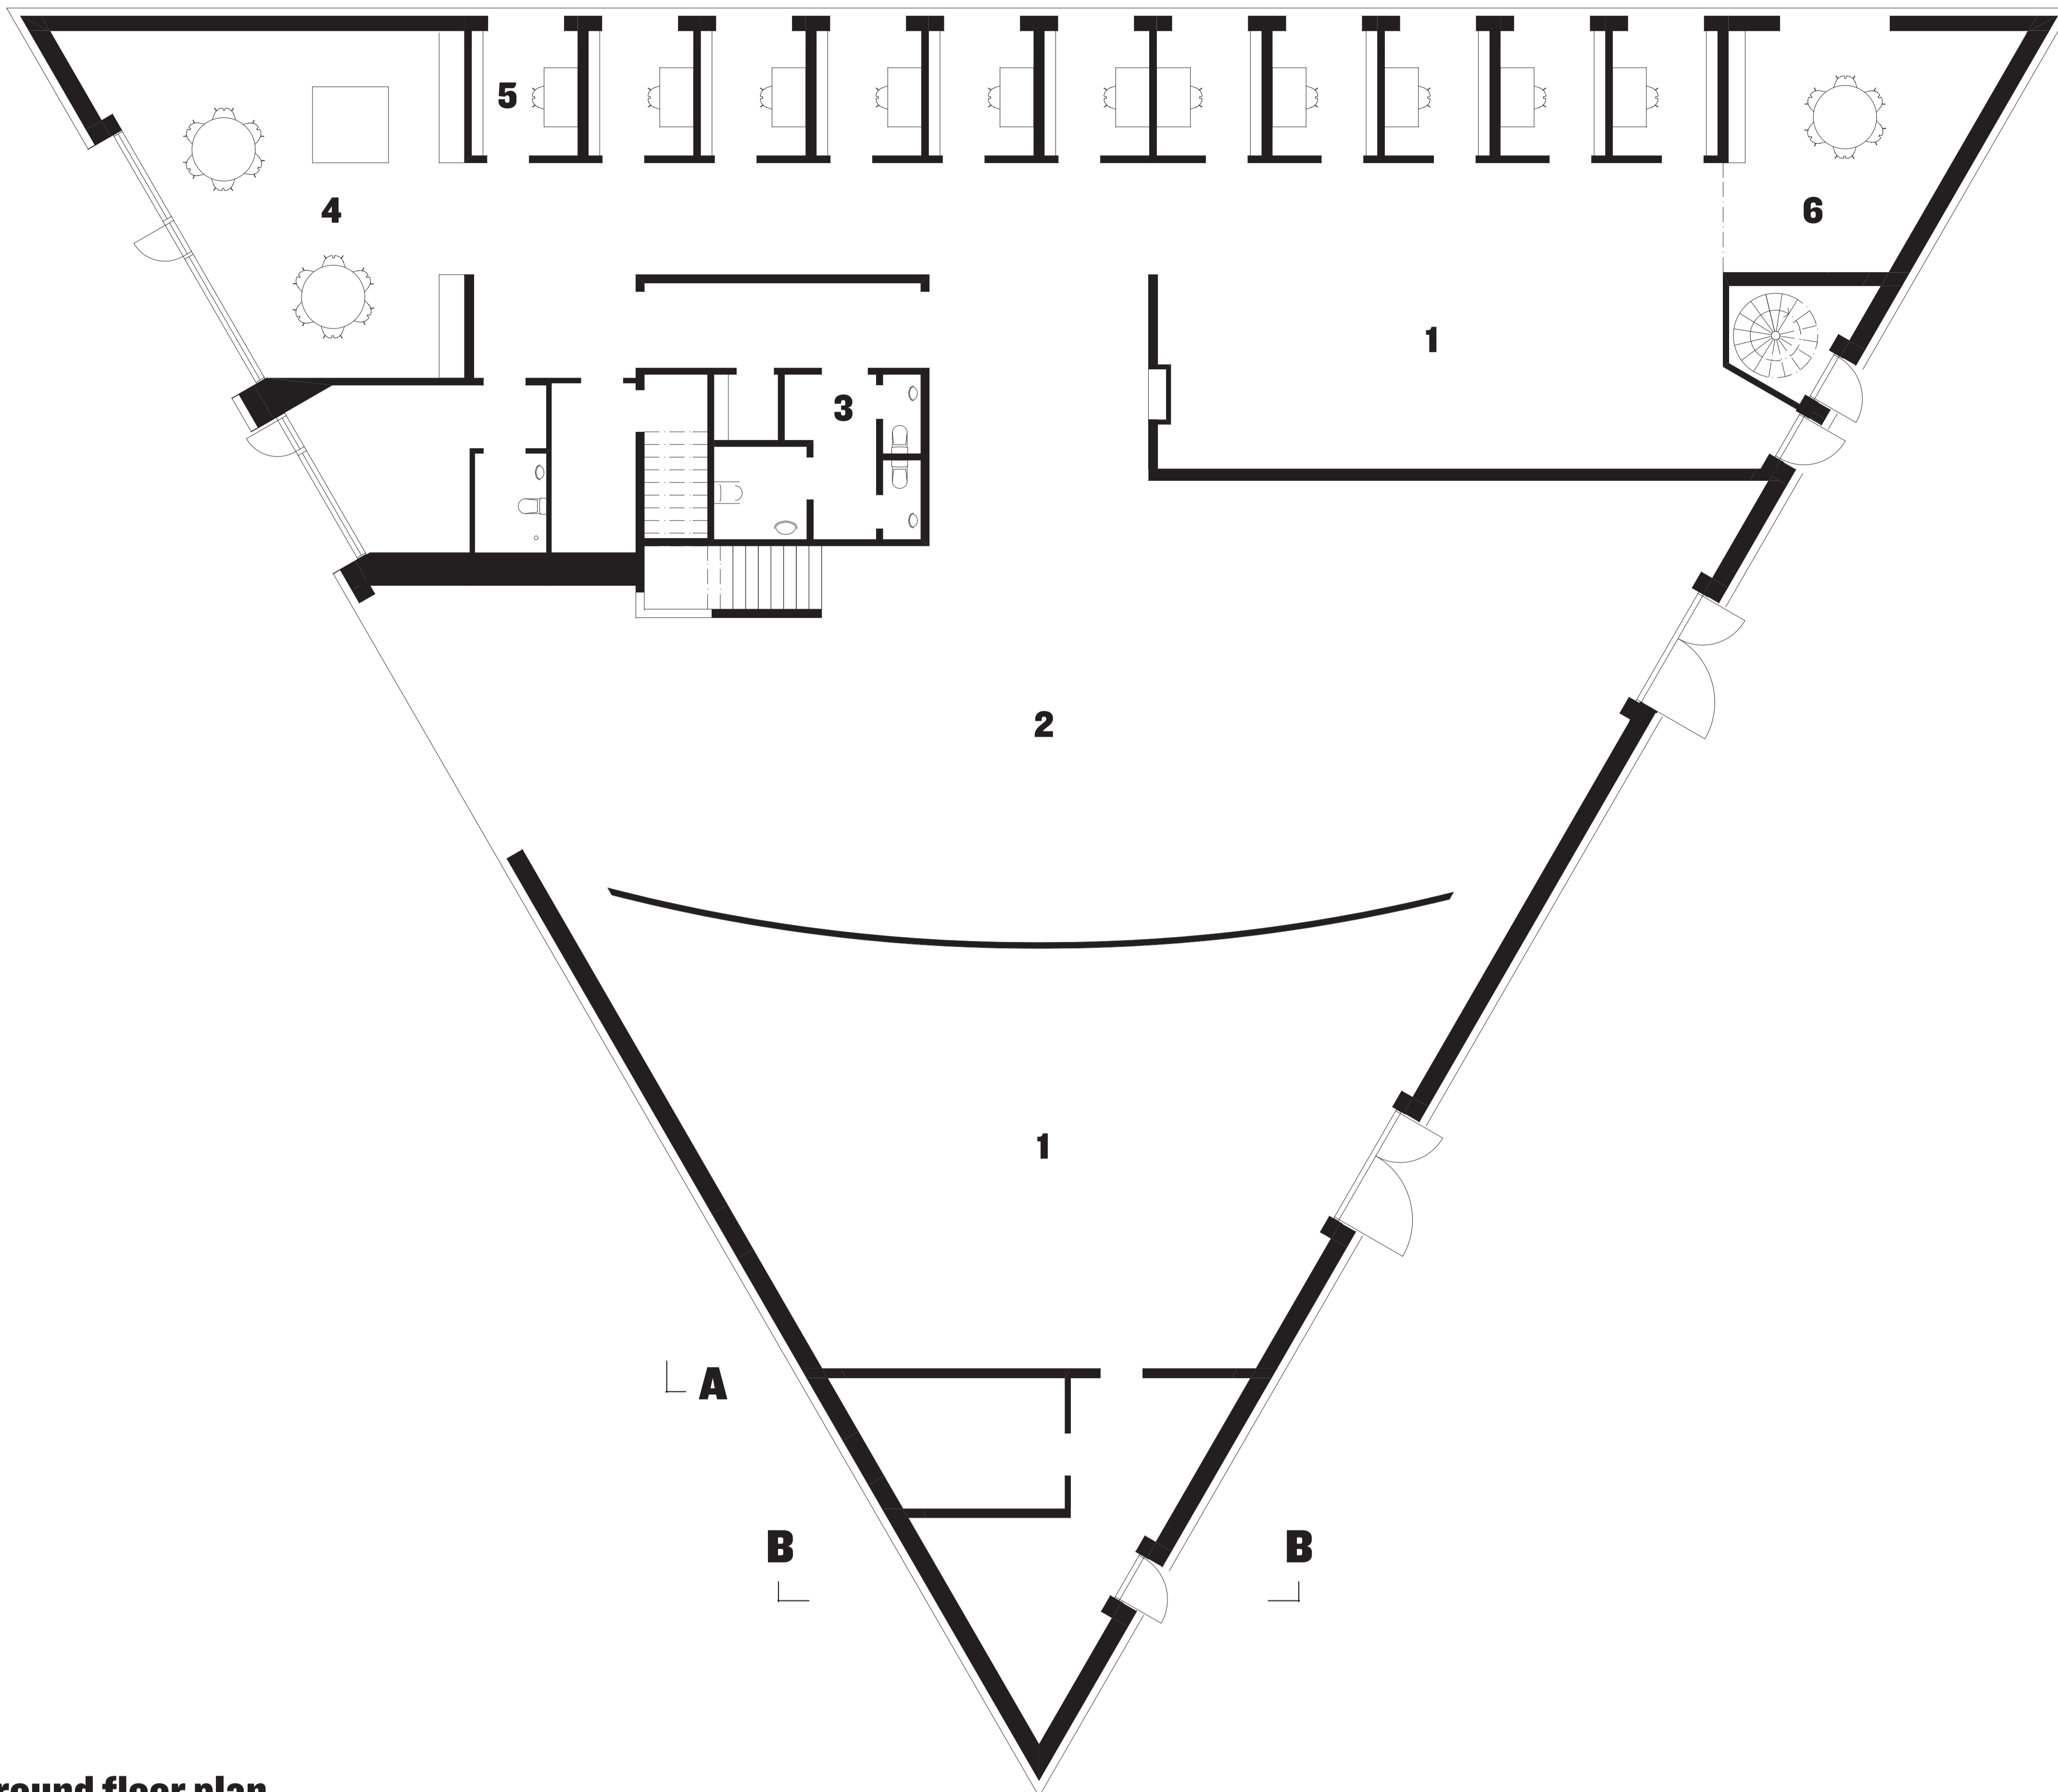

ground floor plan

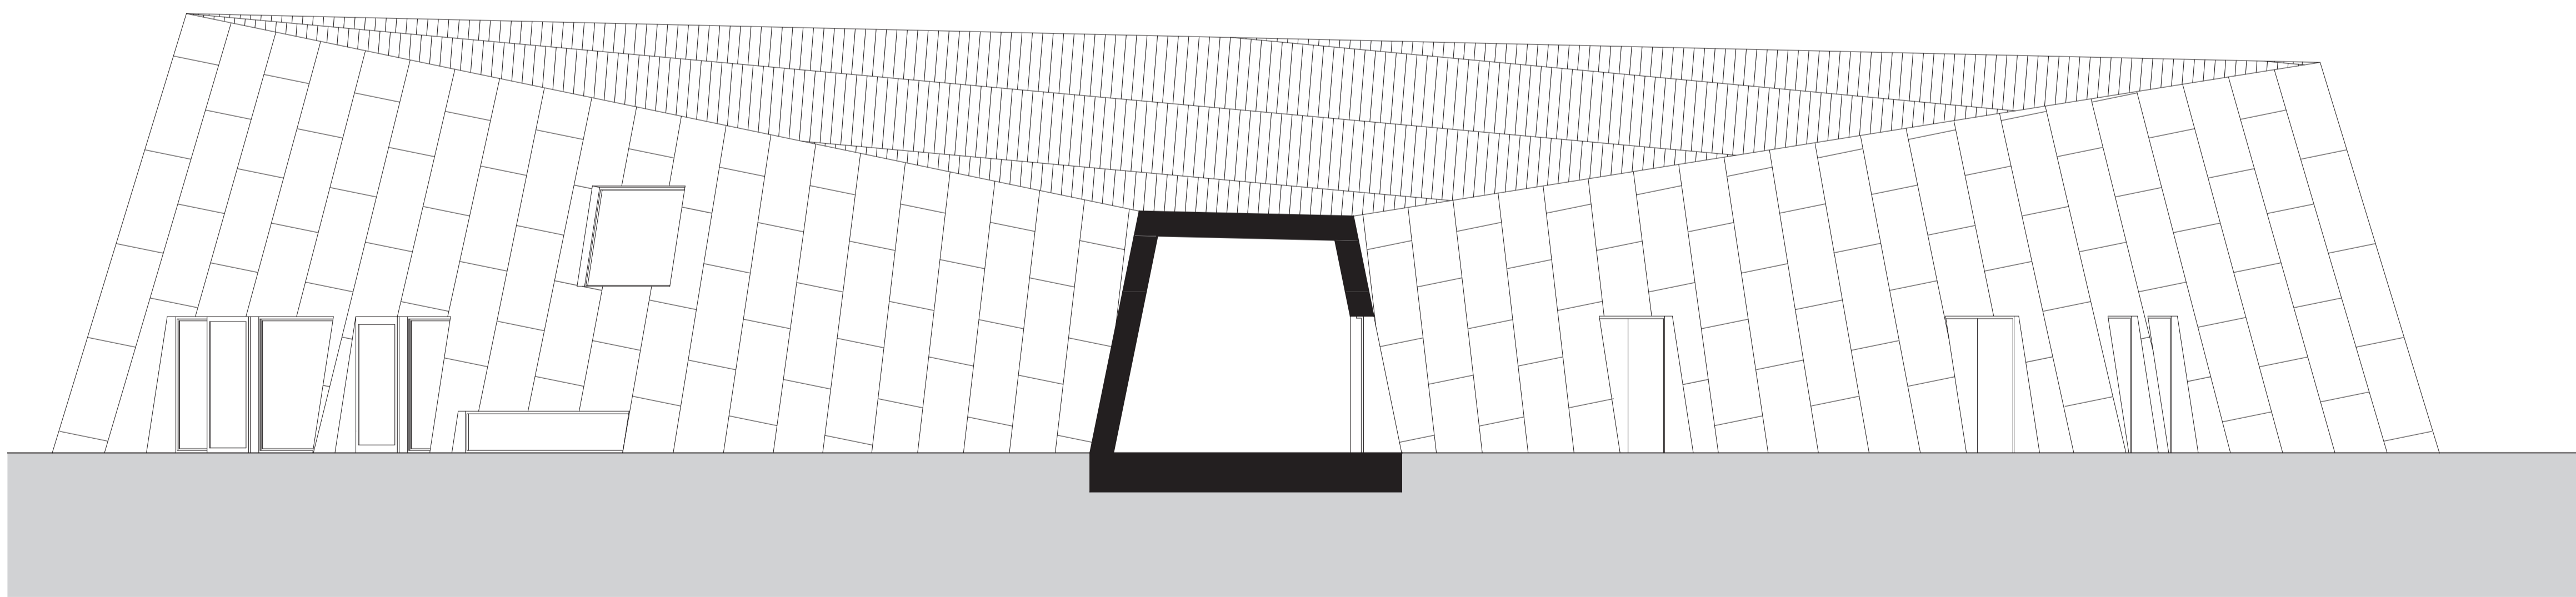

section BB

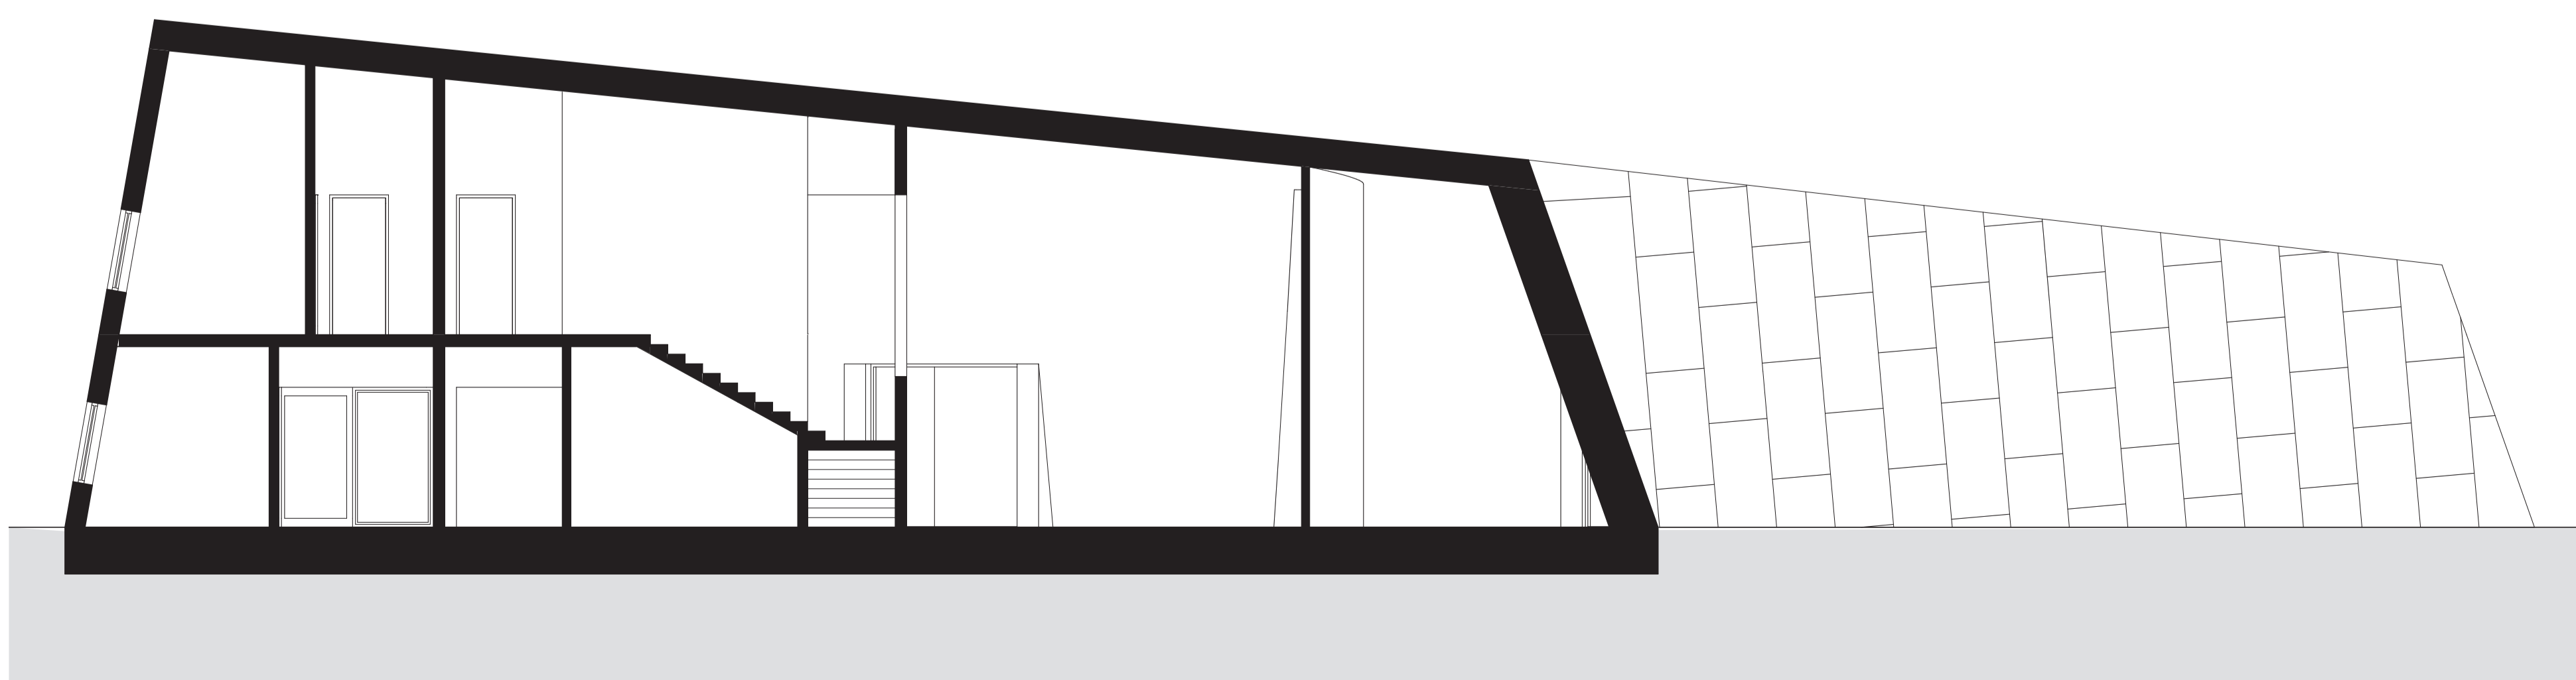

section AA