




ground floor plan

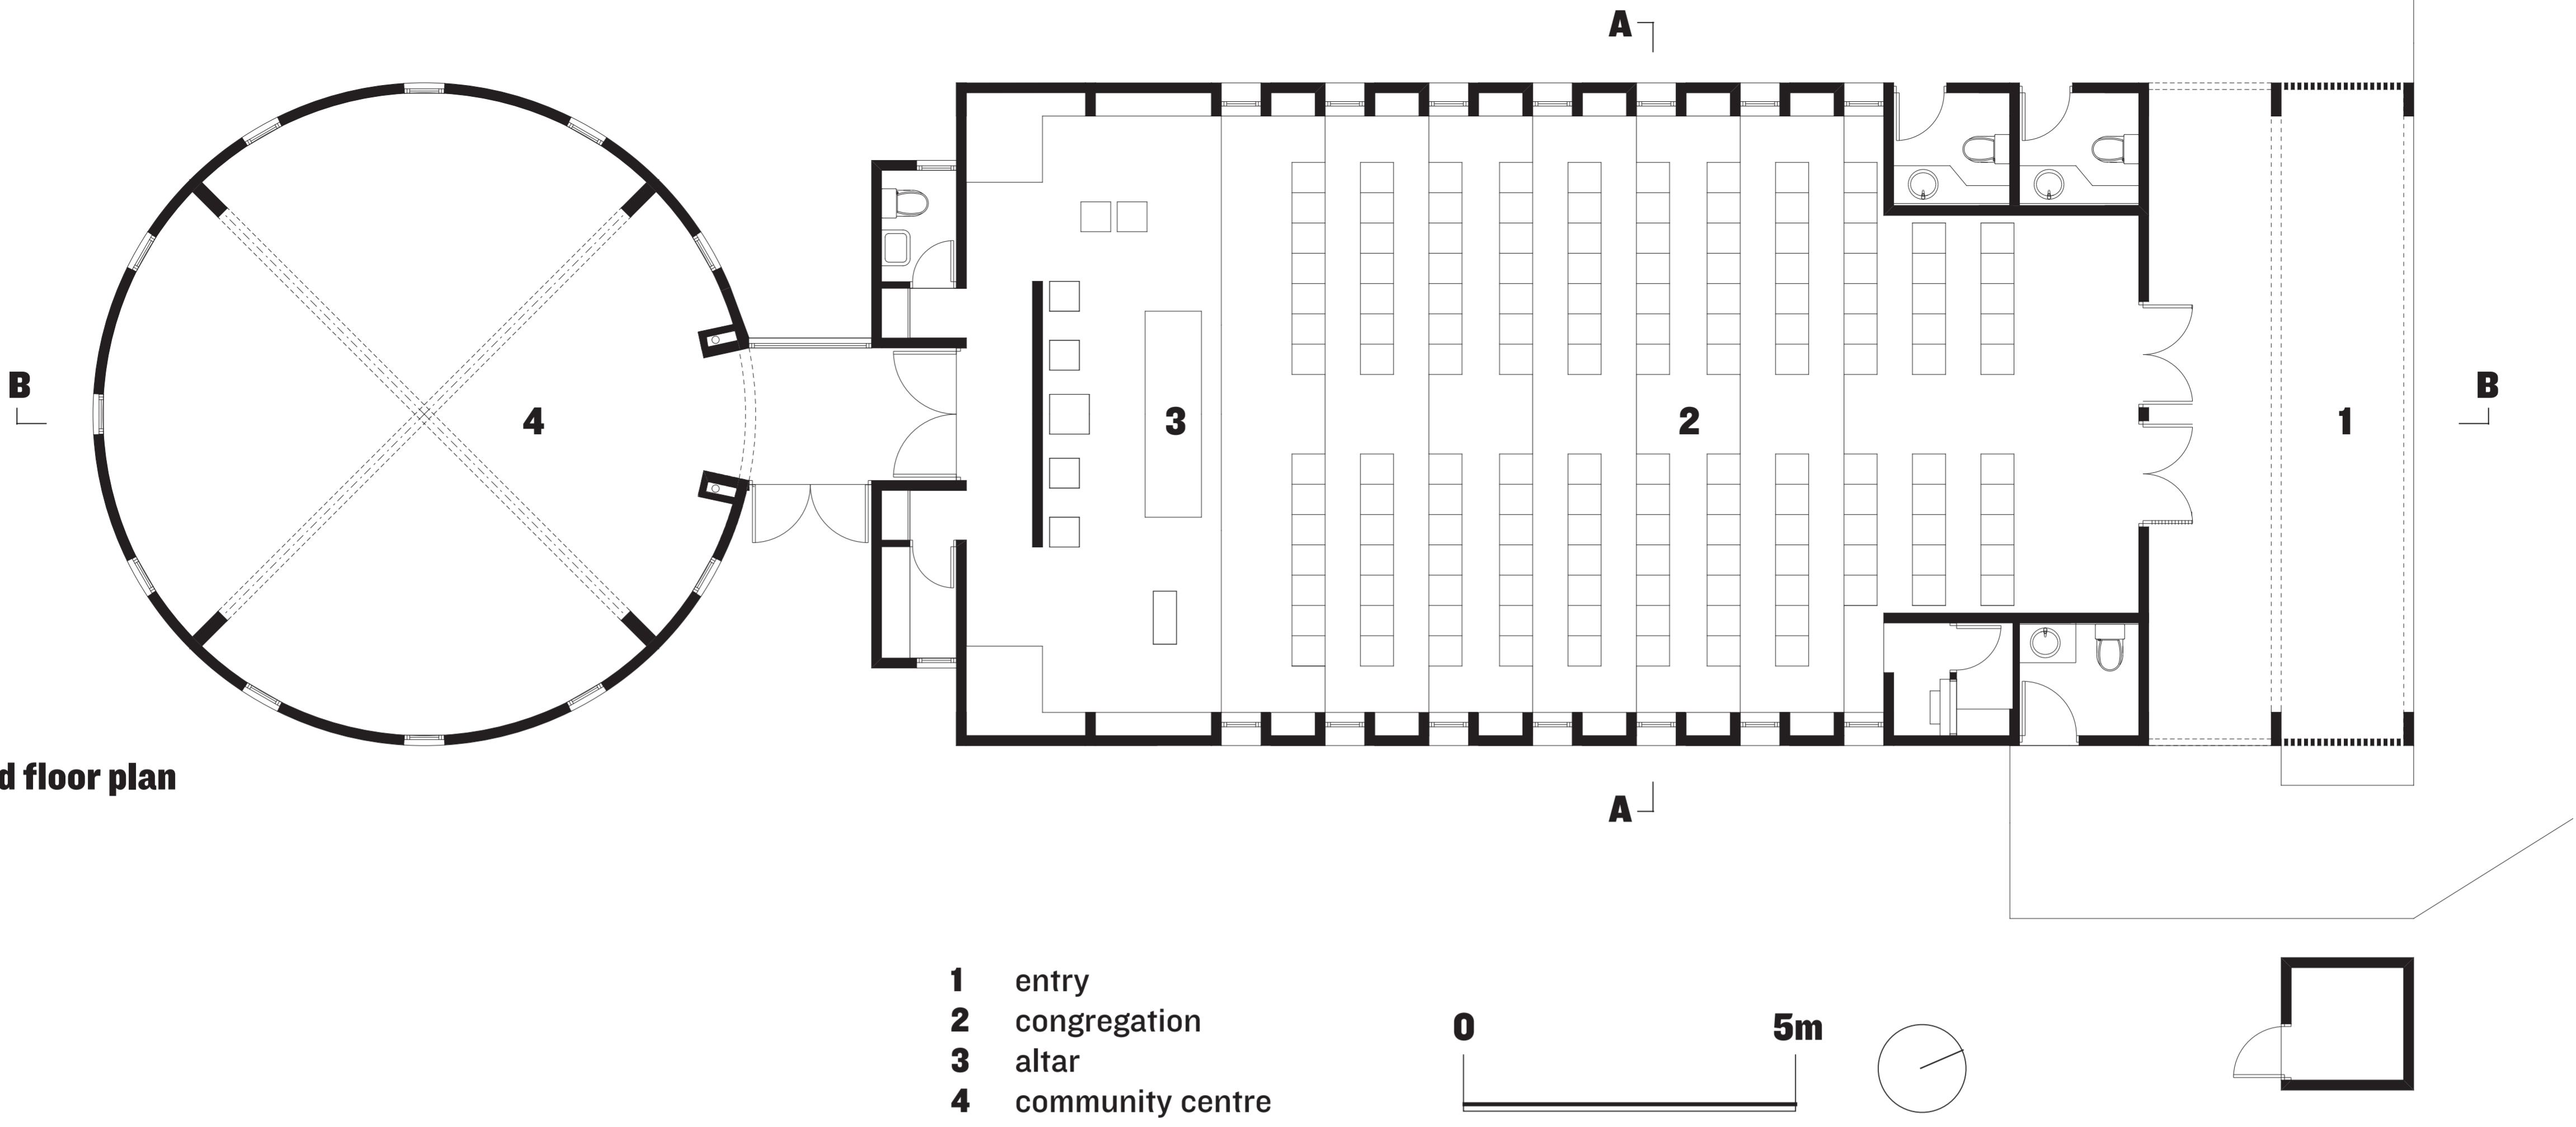

section BB

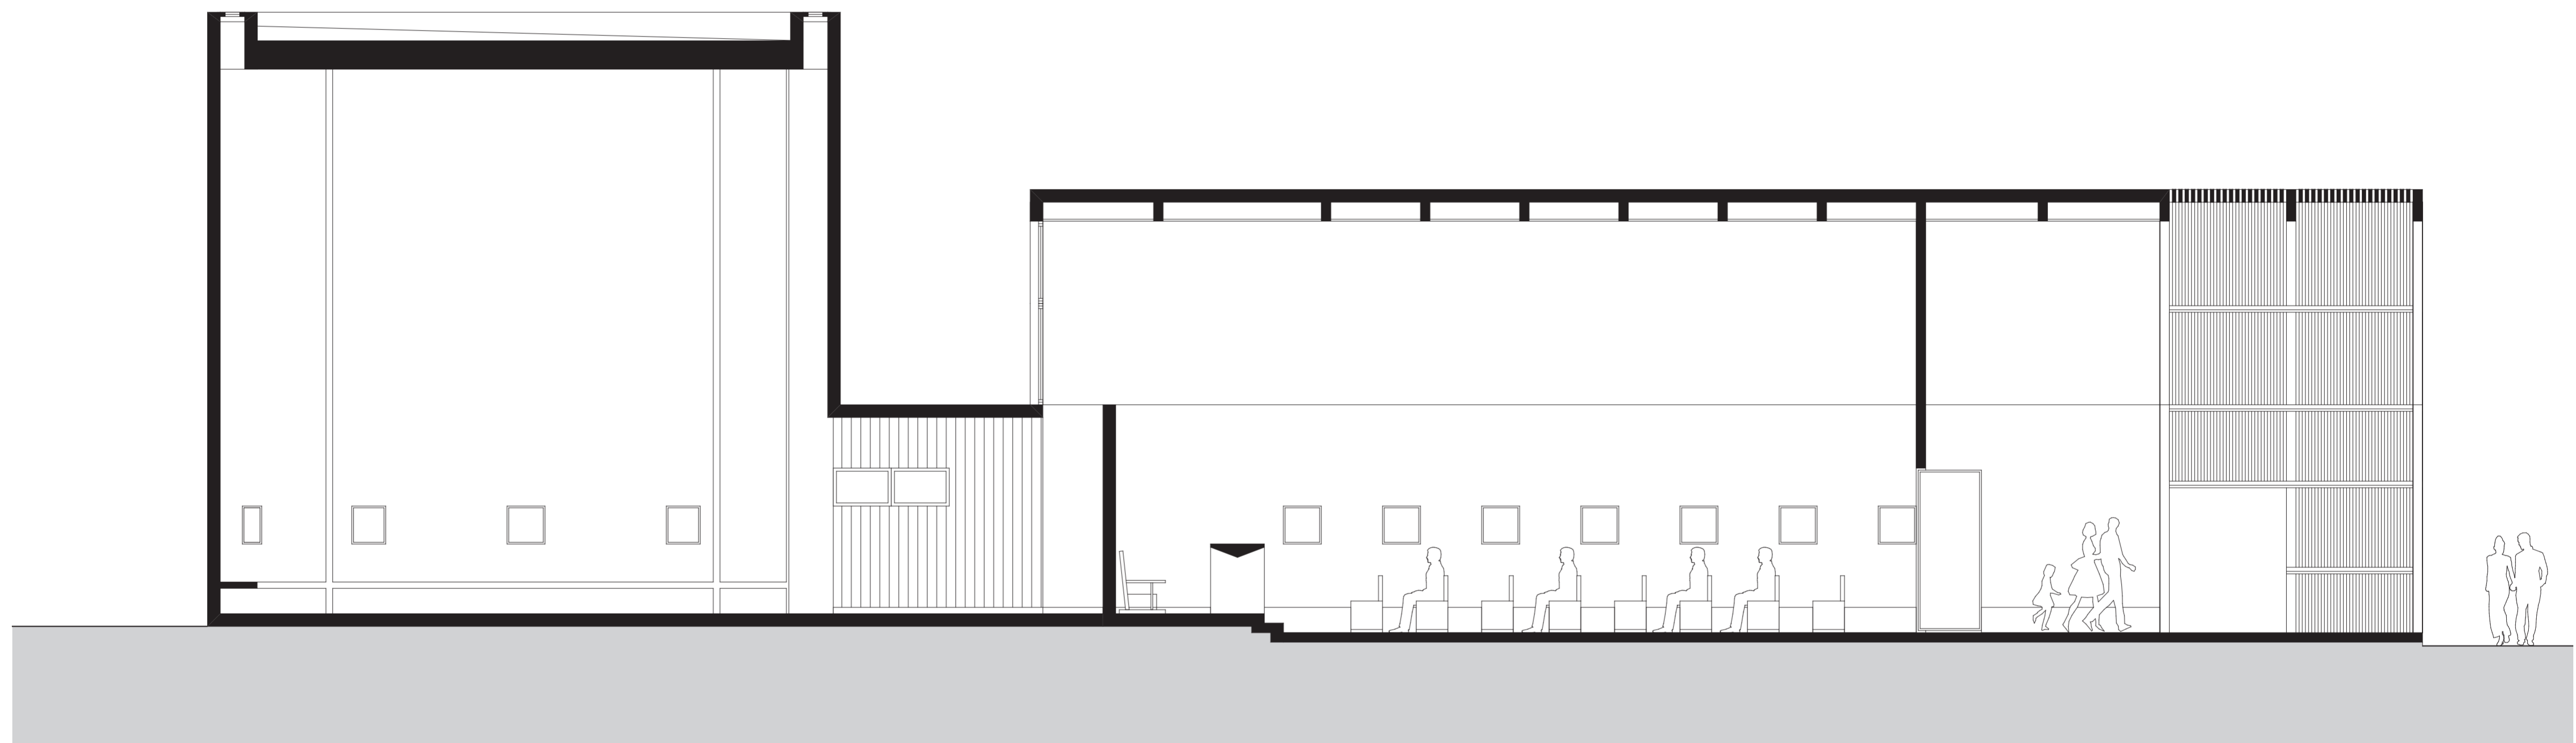

section AA

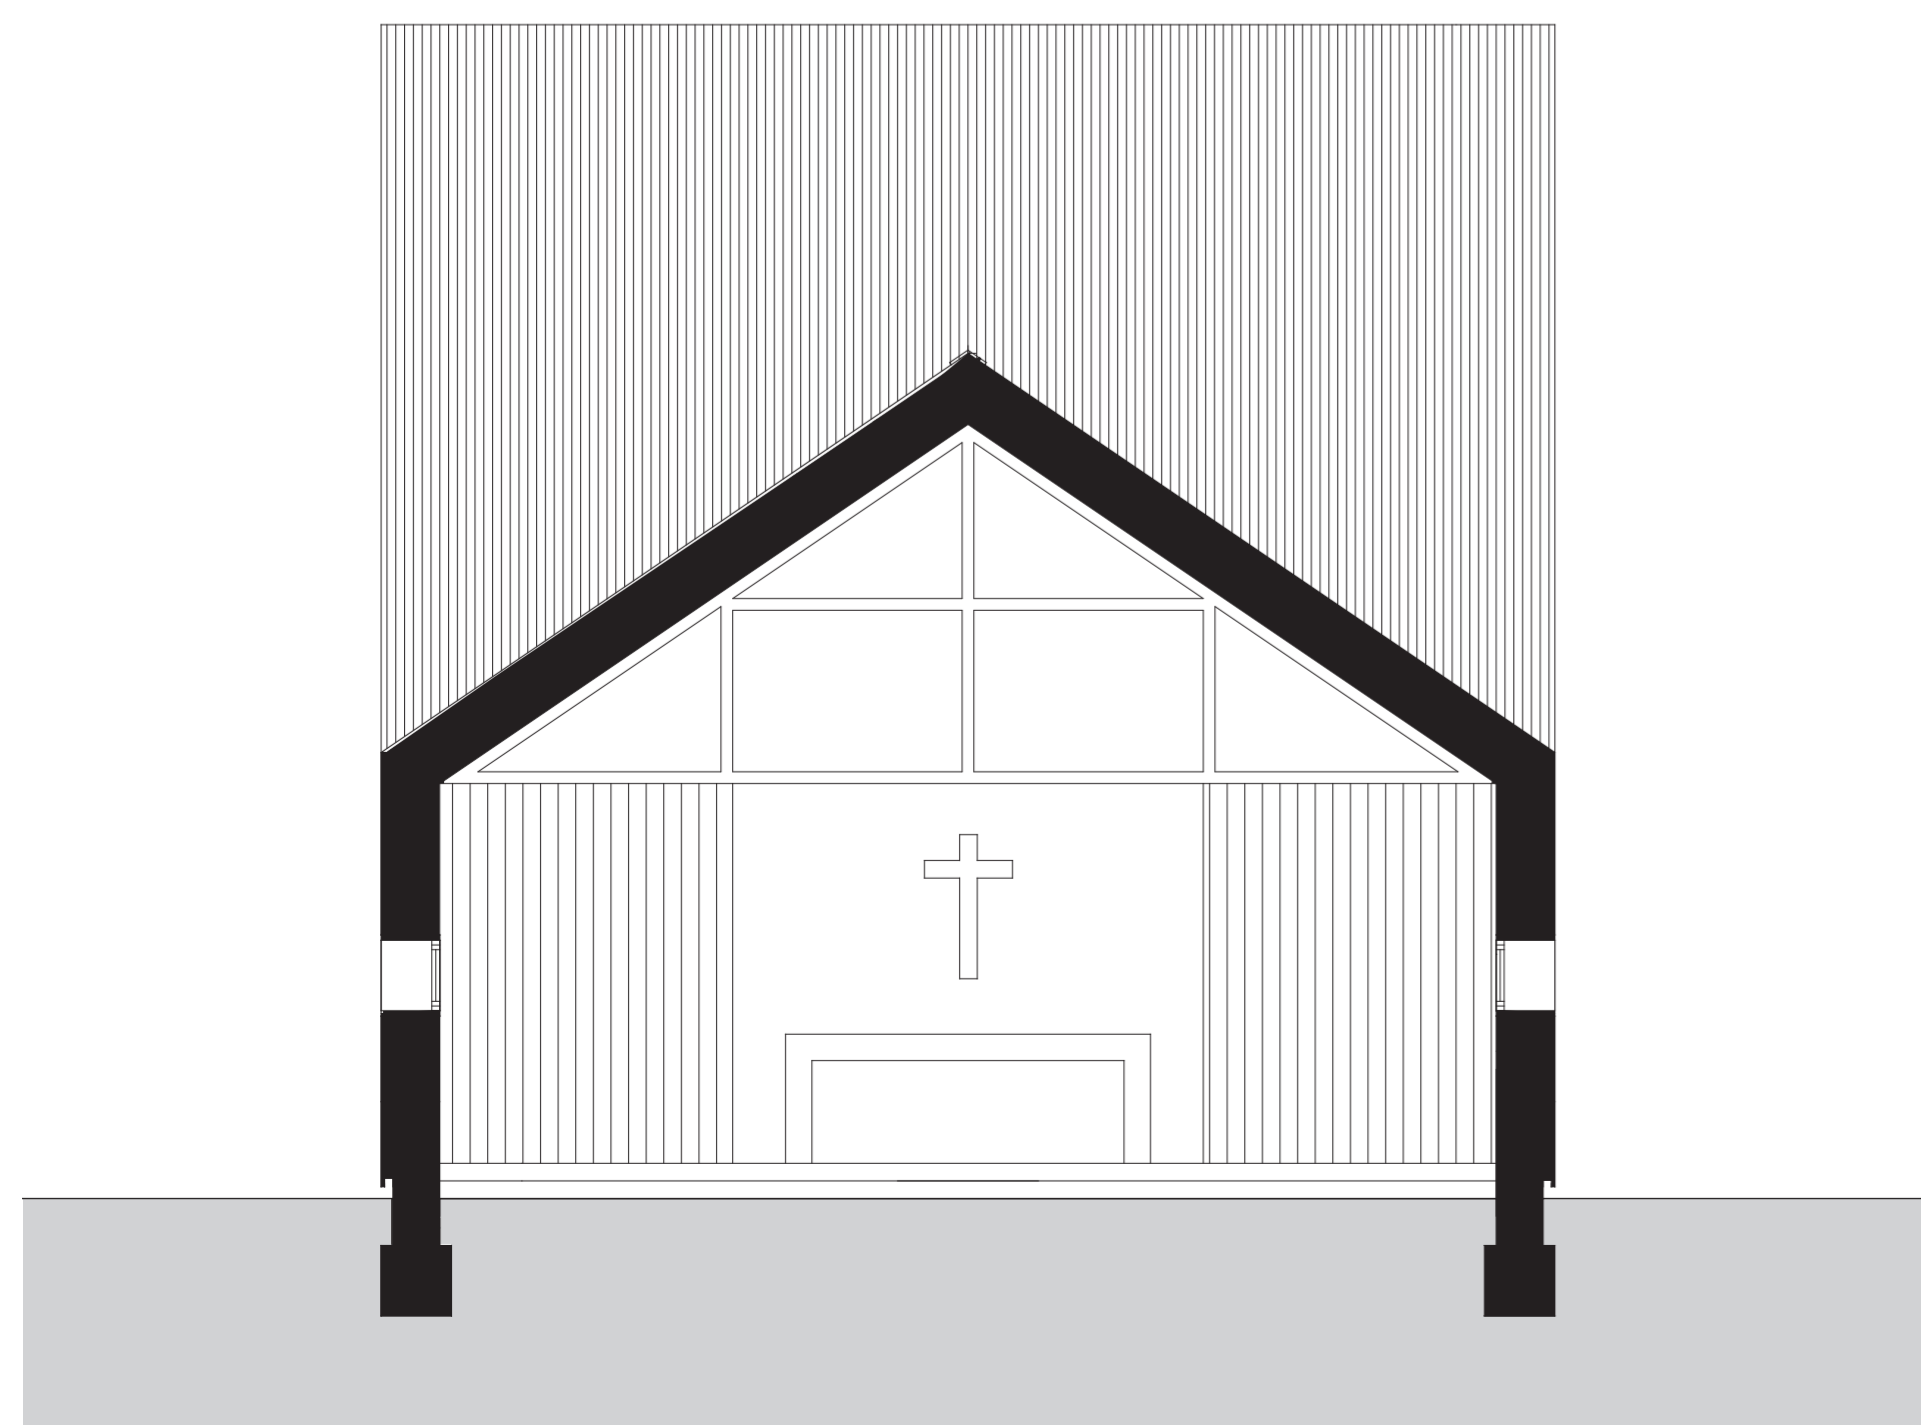

location plan

