
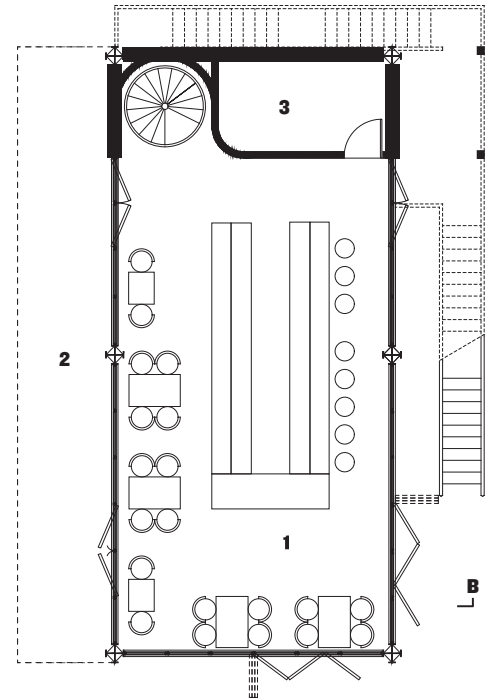


- 1 café
- 2 balcony
- 3 storage

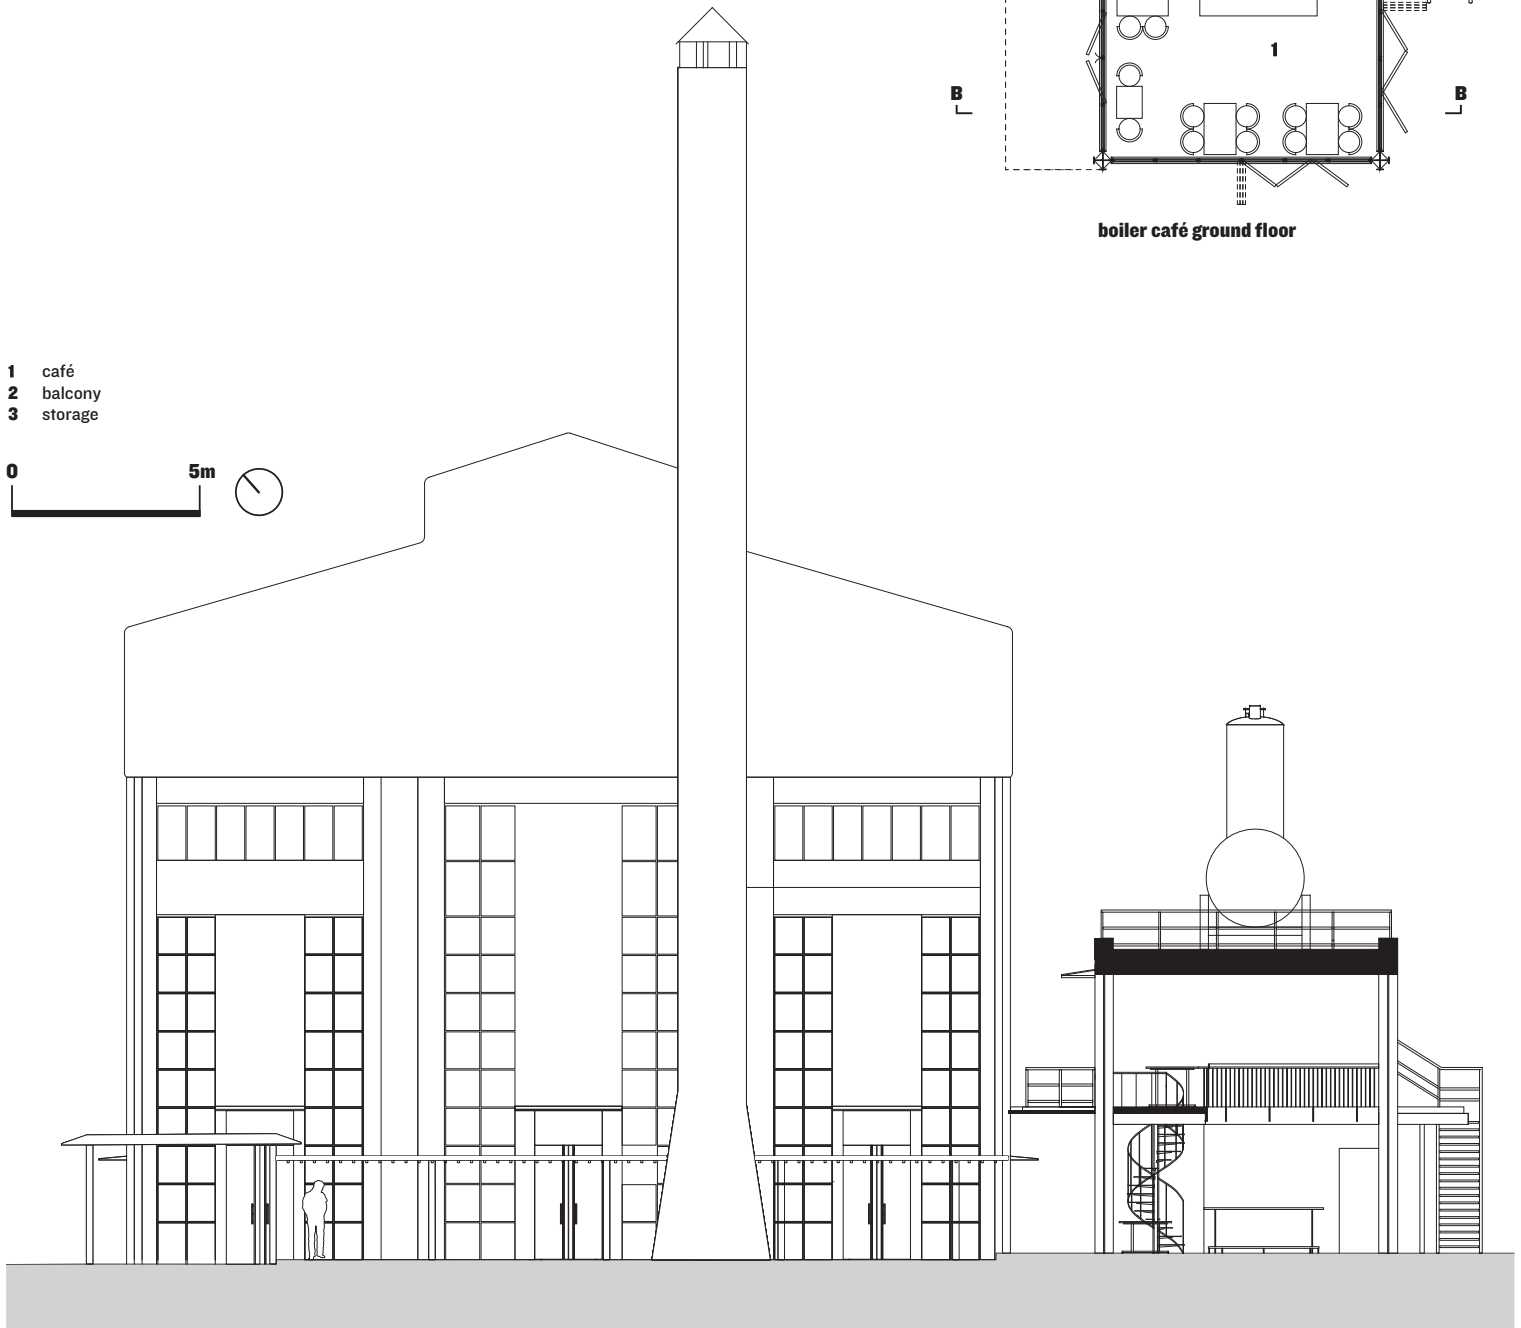

boiler café ground floor

section BB