

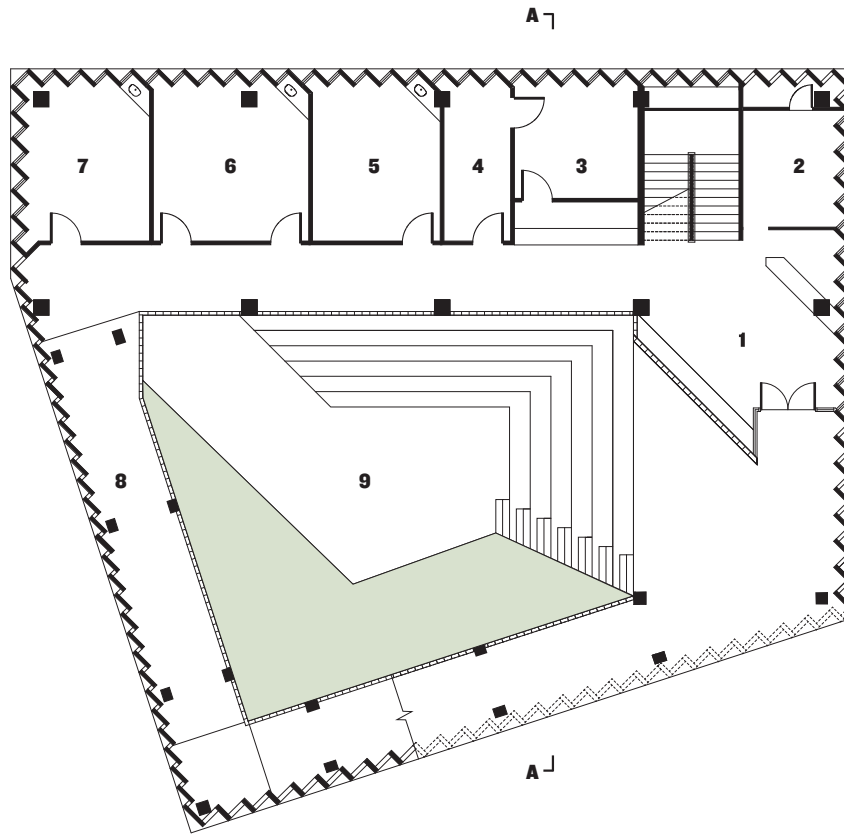


- 1 waiting area
- 2 reception
- 3 Western pharmacy
- 4 Chinese pharmacy
- 5 Chinese medicine clinic
- 6 examination room
- 7 vaccination room
- 8 ramp corridor
- 9 courtyard

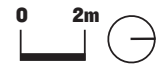

ground floor plan

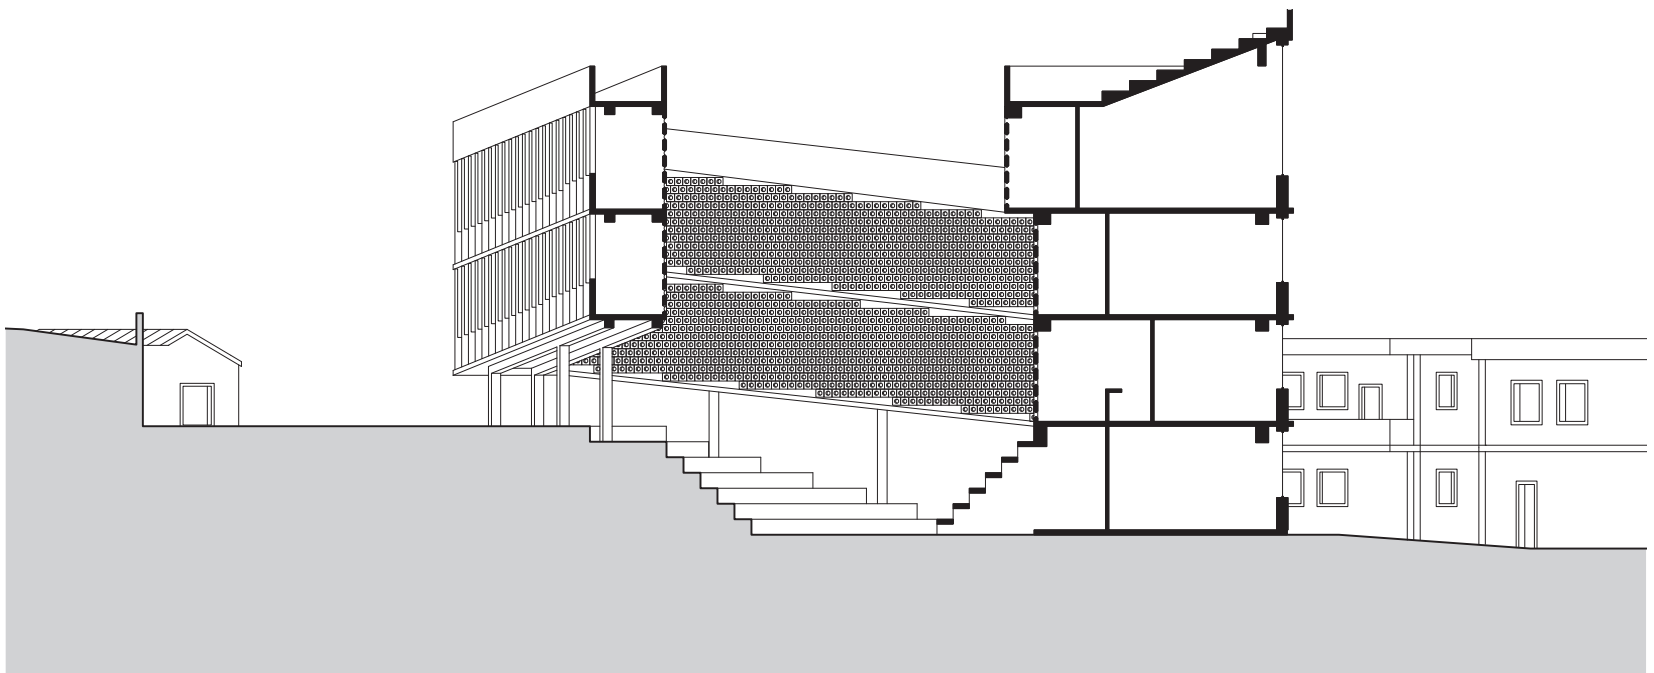

section AA