



lower ground floor plan

- 1 garden
- 2 outdoor kitchen
- 3 existing house
- 4 toilet
- 5 gallery

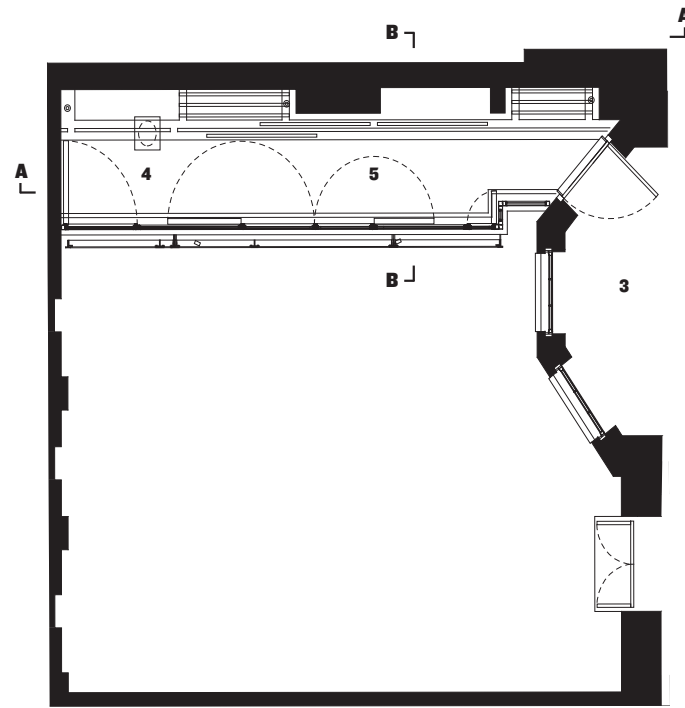


ground floor plan

- 1 steel gutter
- 2 existing brick wall
- 3 underfloor heating
- 4 timber joists
- 5 steel cladding
- 6 electric roller blinds
- 7 glazed facade
- 8 steel screen
- 9 display shelf
- 10 steel beams
- 11 steel cupboard
- 12 display screen
- 13 basin
- 14 toilet
- 15 concrete slab

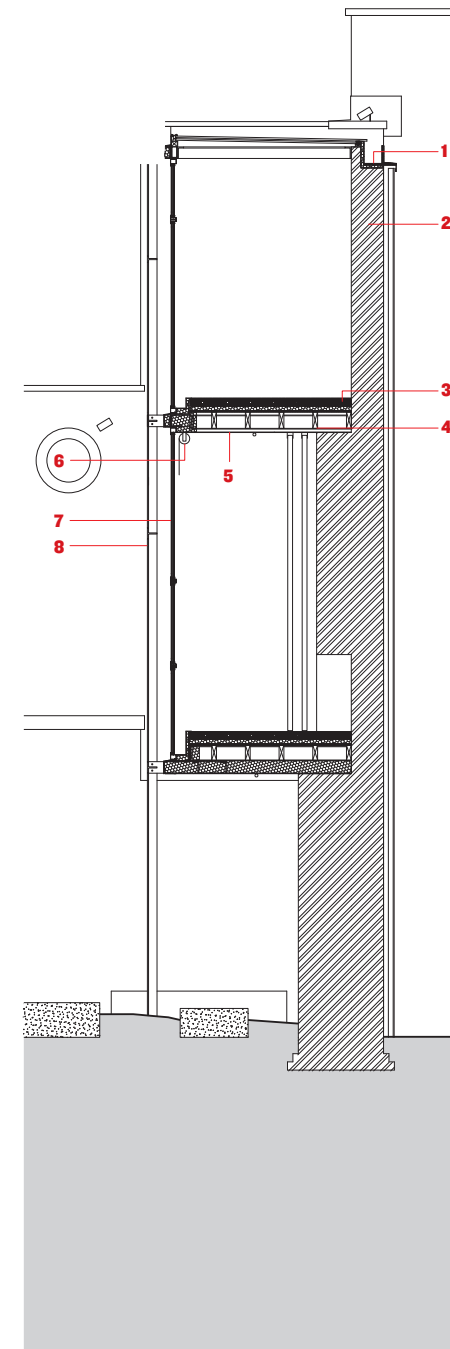

detail section BB

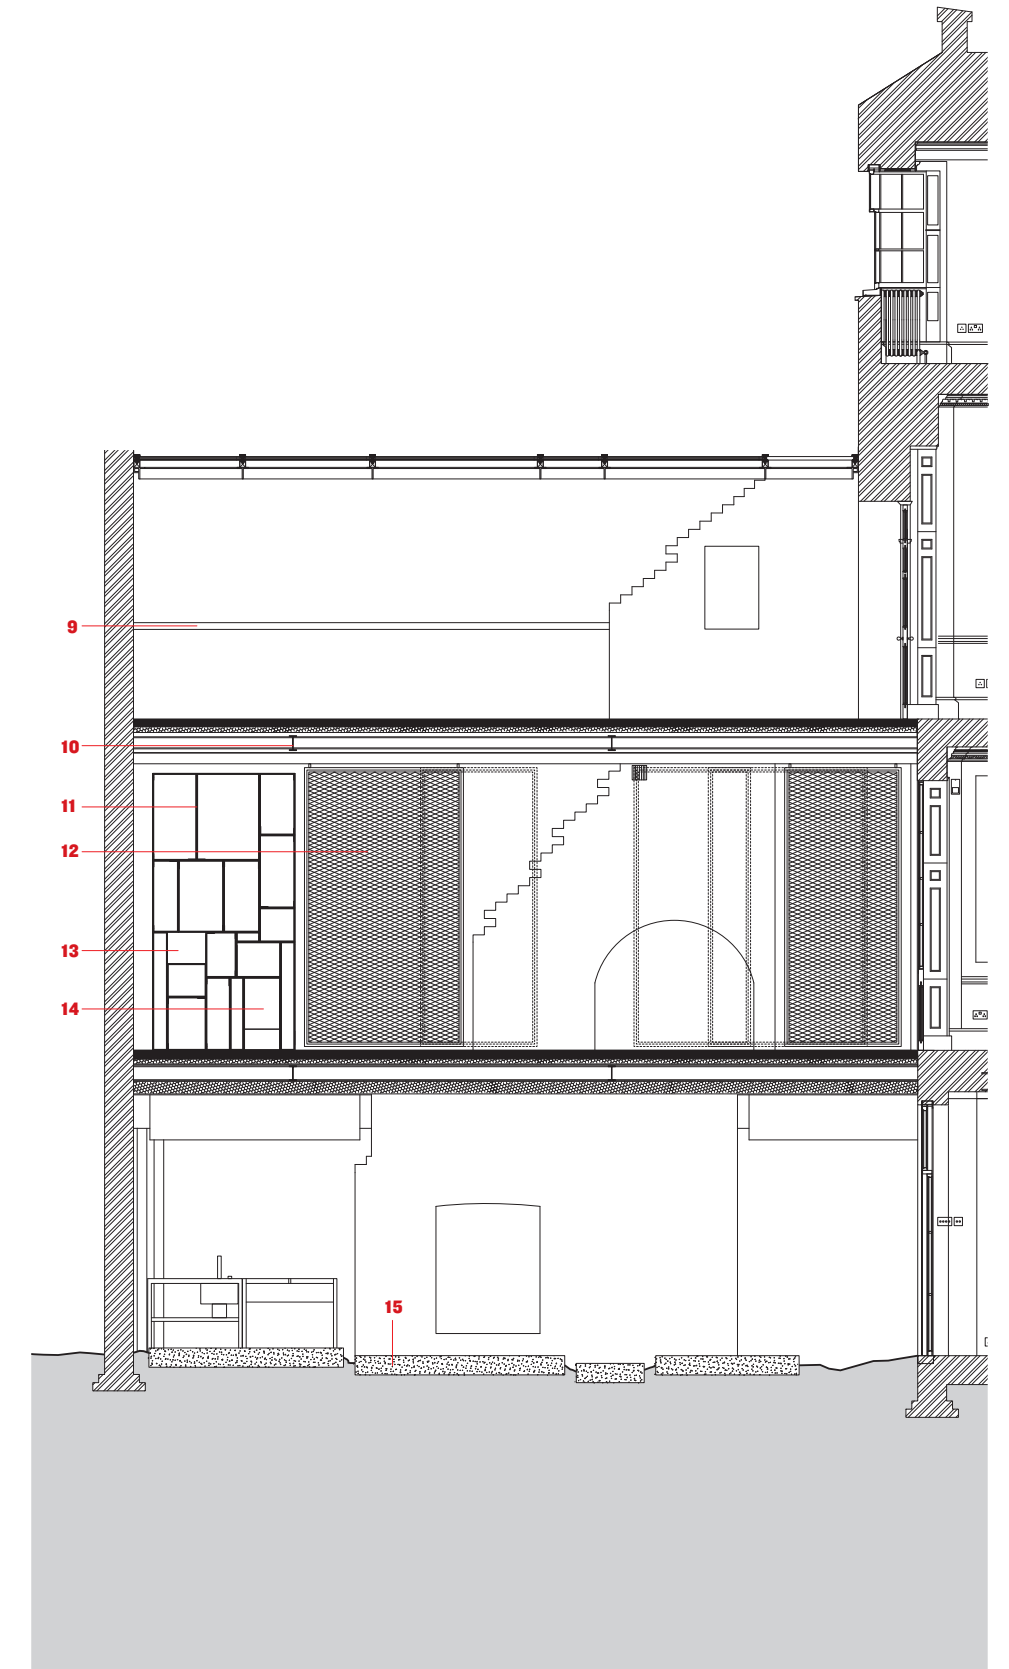

detail section AA