



second floor

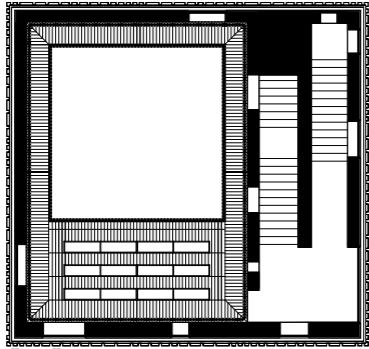


first floor

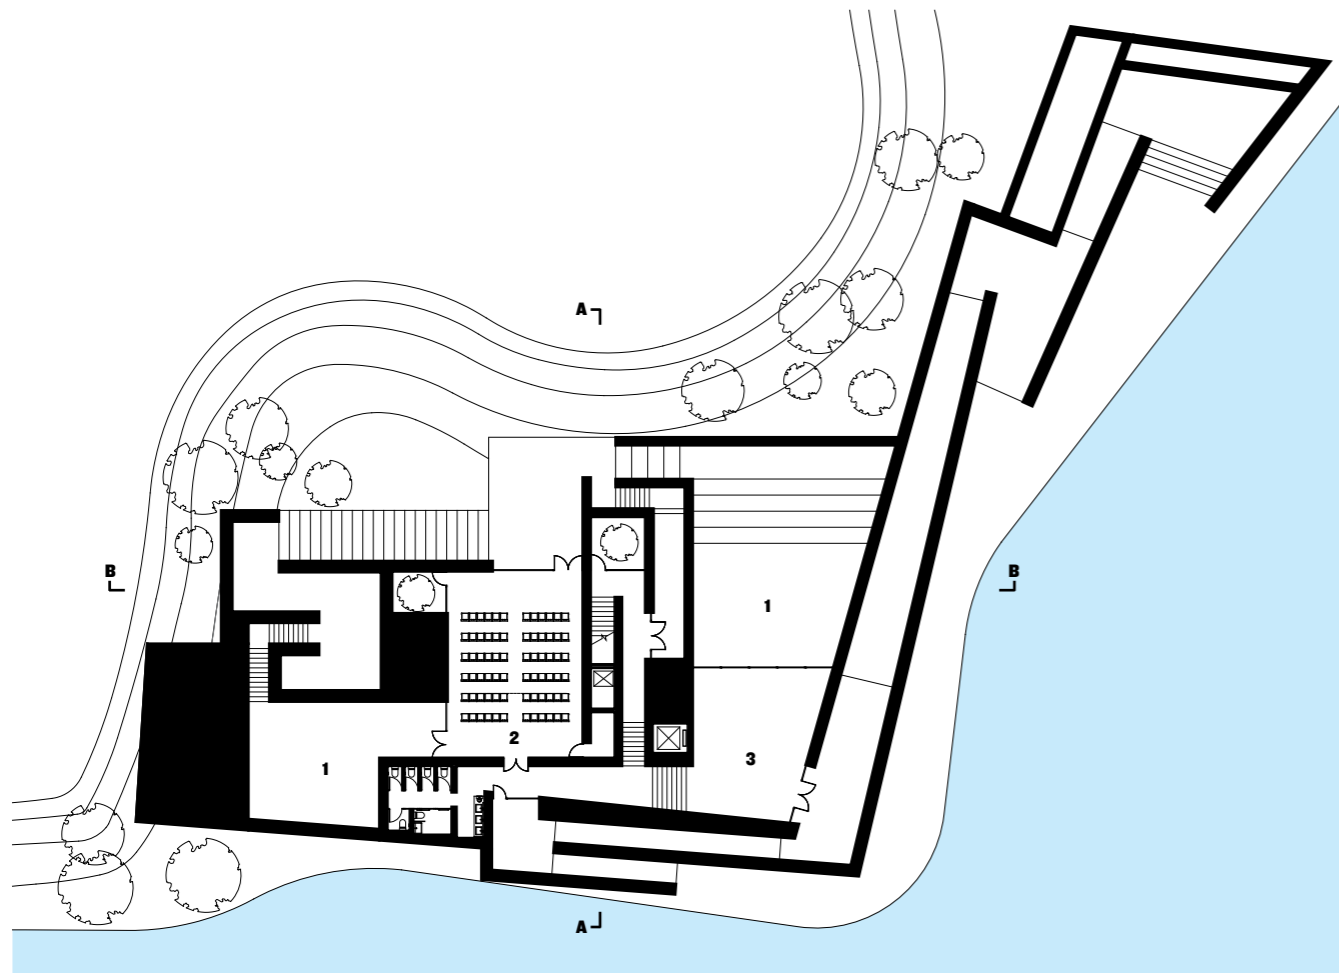


ground floor plan

- 1 courtyard
- 2 main hall
- 3 antechamber

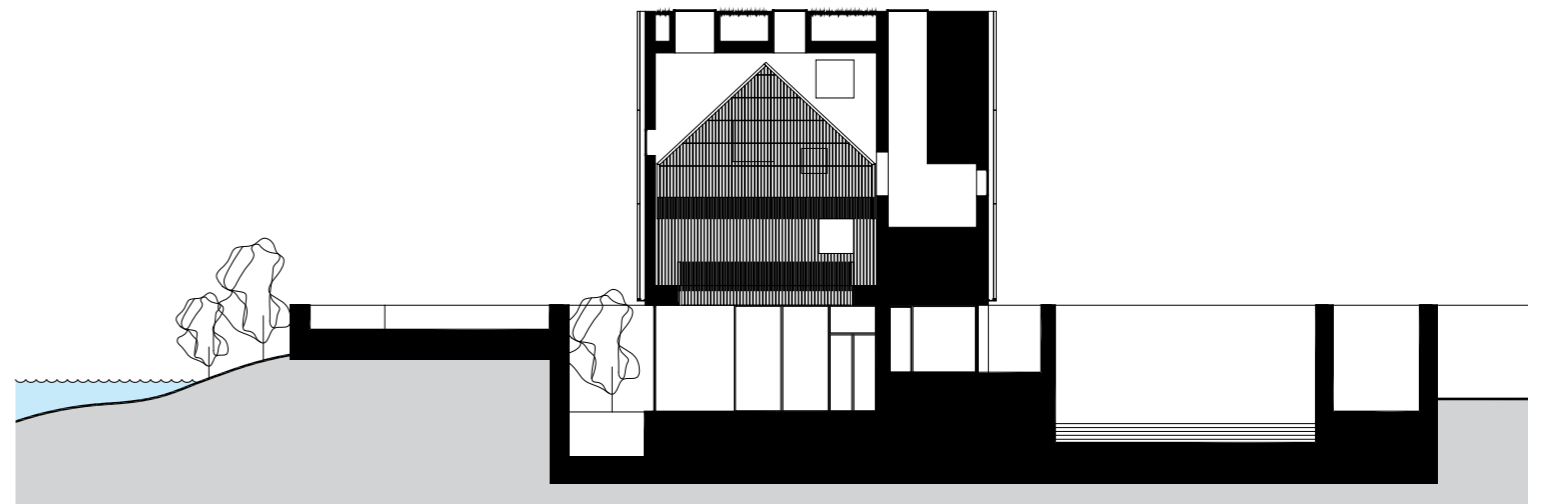

section BB

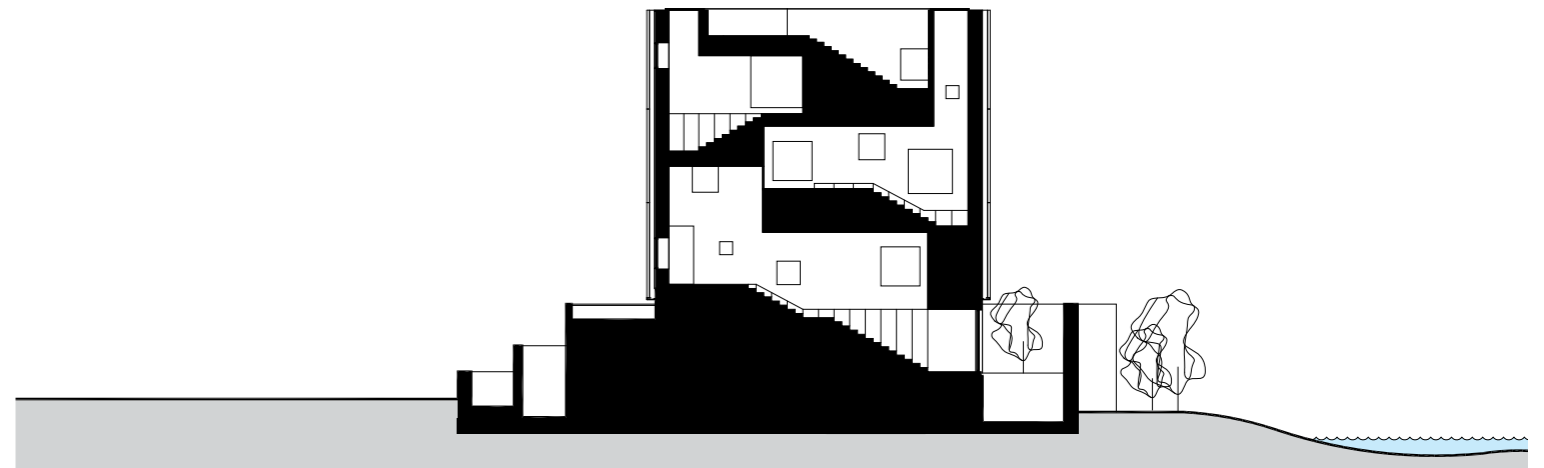

section AA