




- 1 playground
- 2 street entrance
- 3 dining area
- 4 kitchen
- 5 cooking demonstration area
- 6 seating
- 7 storage
- 8 staff area
- 9 office
- 10 meeting area
- 11 terrace

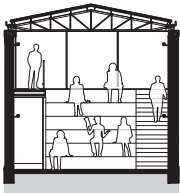


section BB

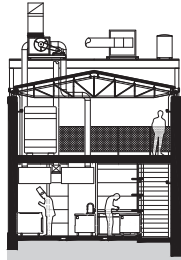


section CC

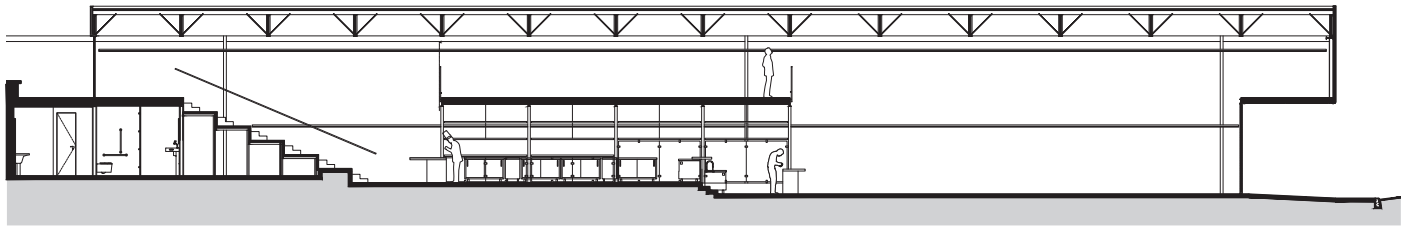

section AA

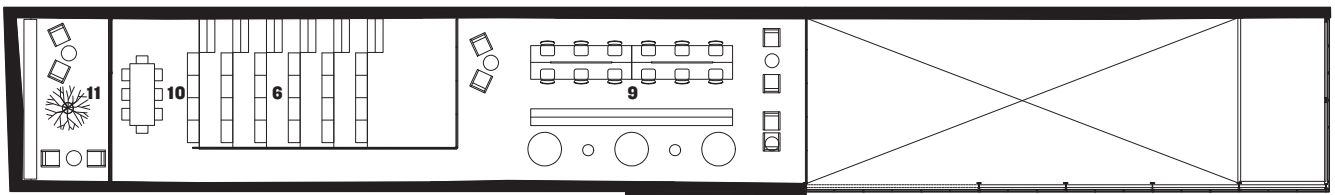

first floor

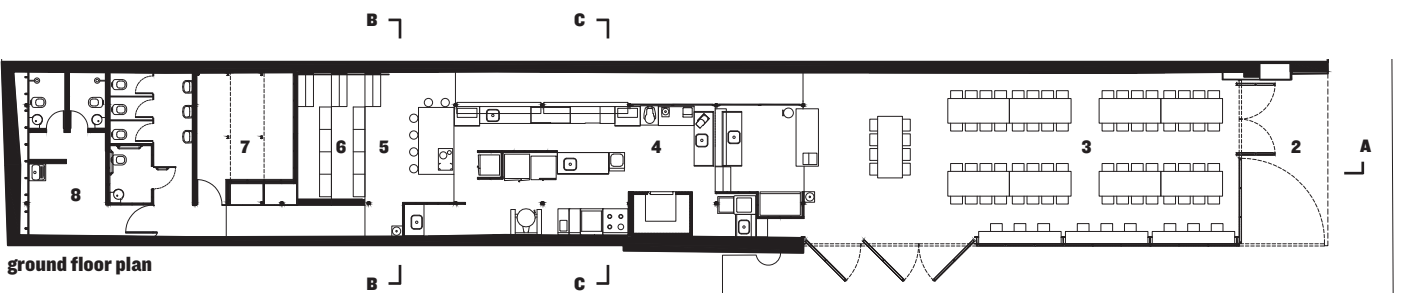

ground floor plan

