

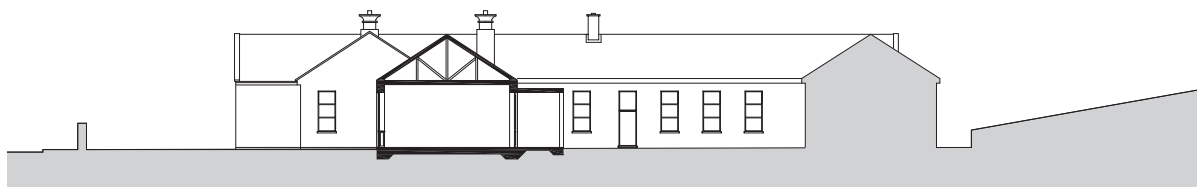


**Extension to Coláiste
na bPiarsach secondary
school
Rosmuc, Connemara
2016**

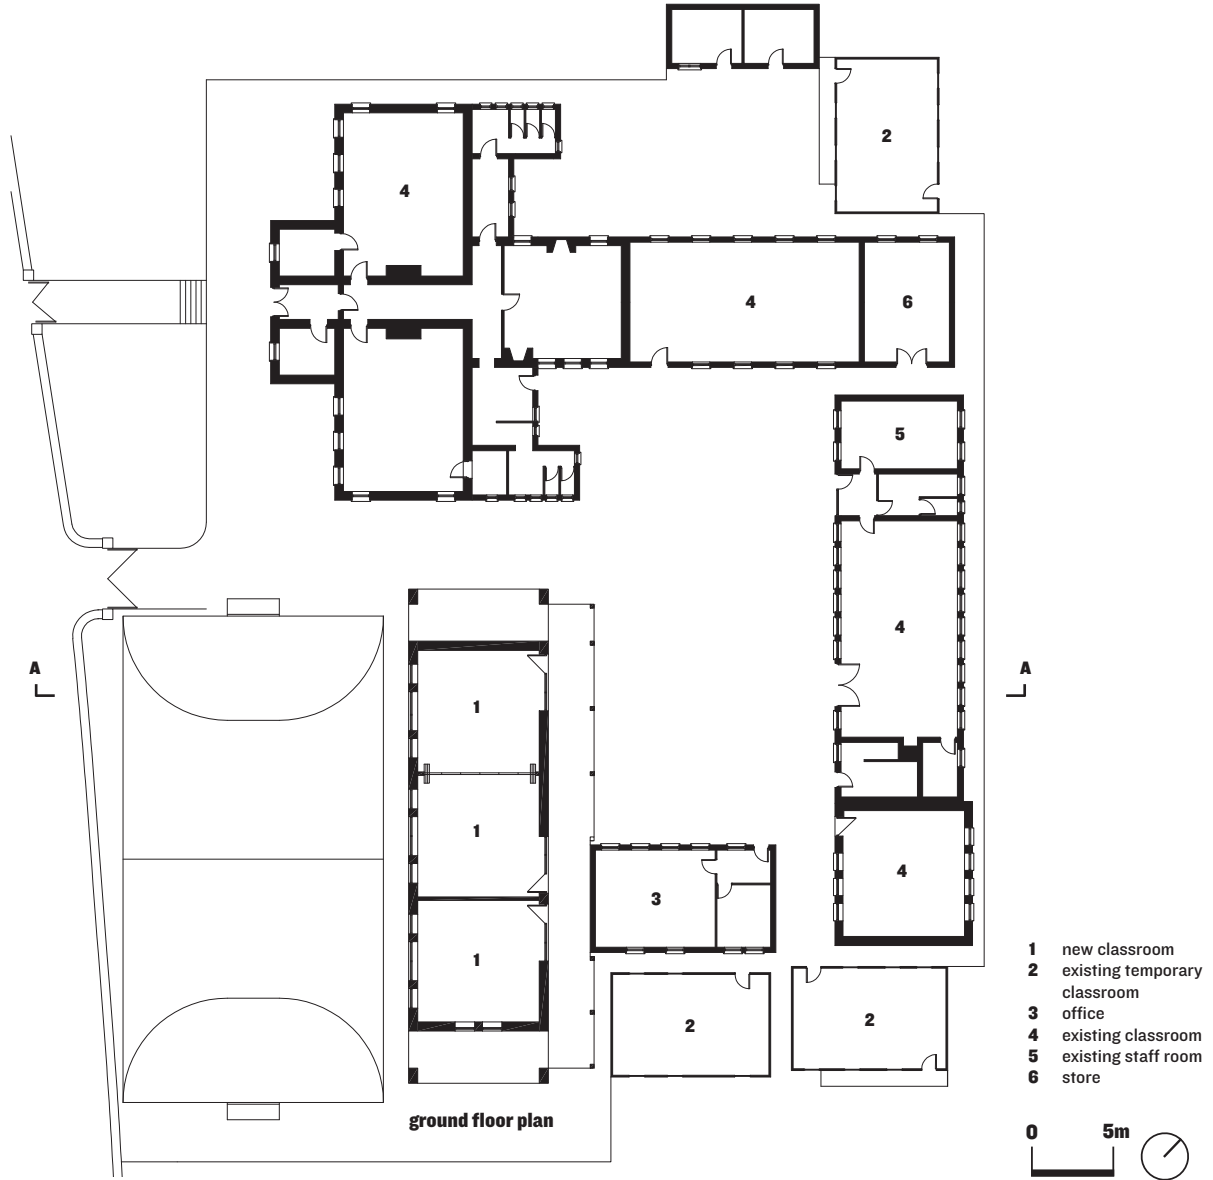


section AA

**Art room for the
secondary school at
Coláiste Naomh Éinne
Inis Mór
2018**

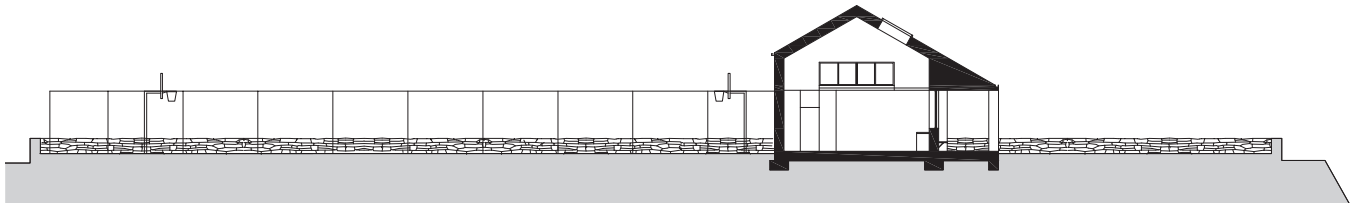

section AA

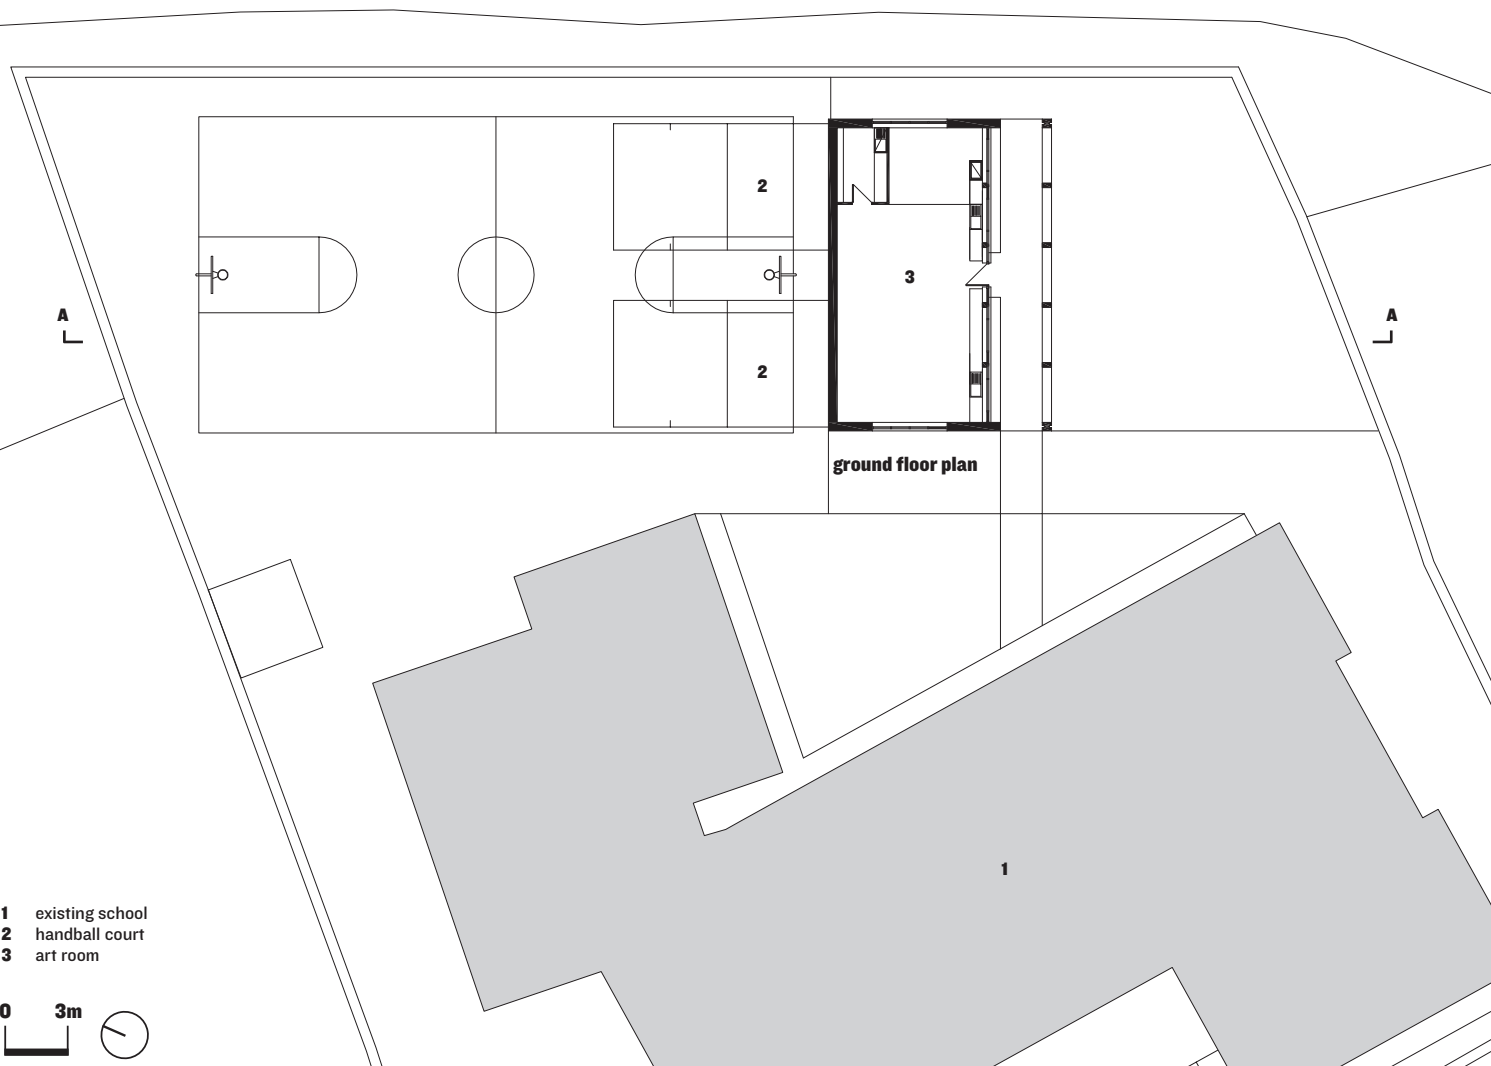

ground floor plan

- 1** existing school
- 2** handball court
- 3** art room

