



- 1 dormitory
- 2 garden
- 3 patio
- 4 play area
- 5 TV room
- 6 study area

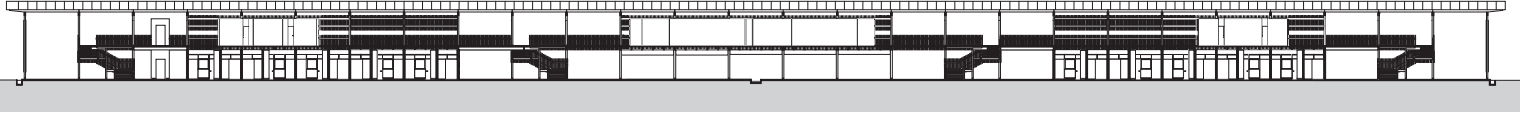


section BB



section AA

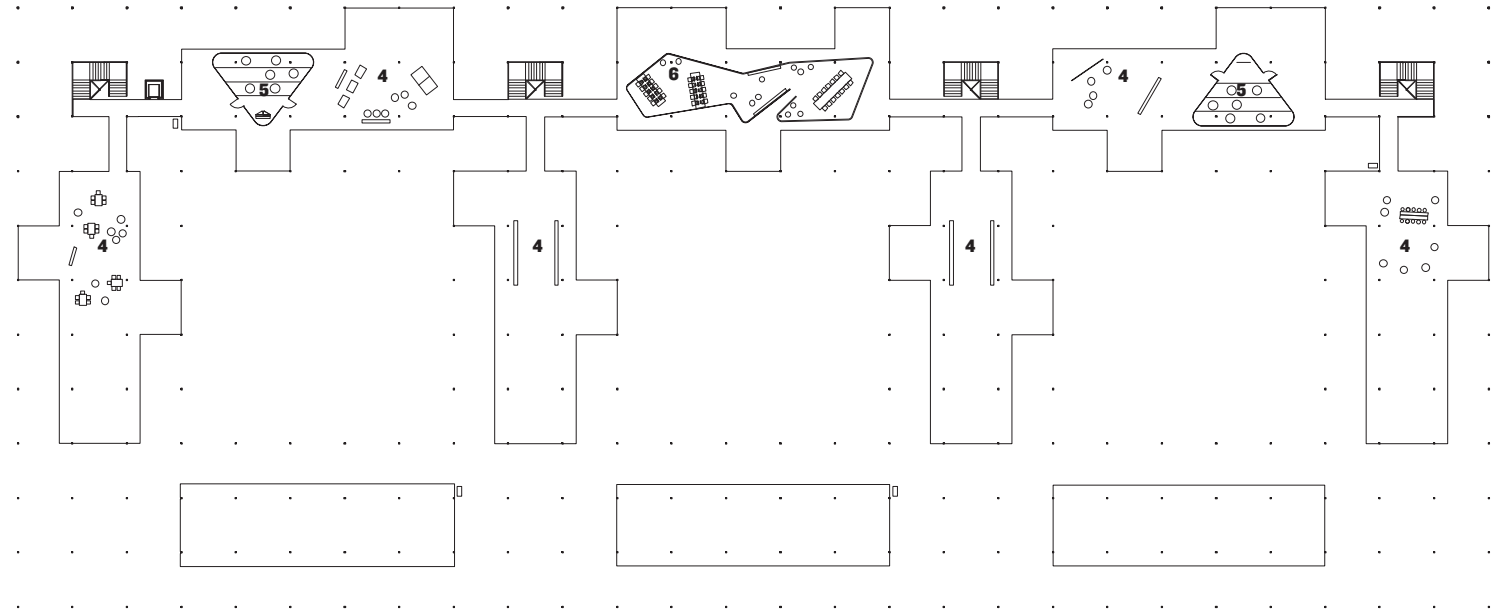

first floor

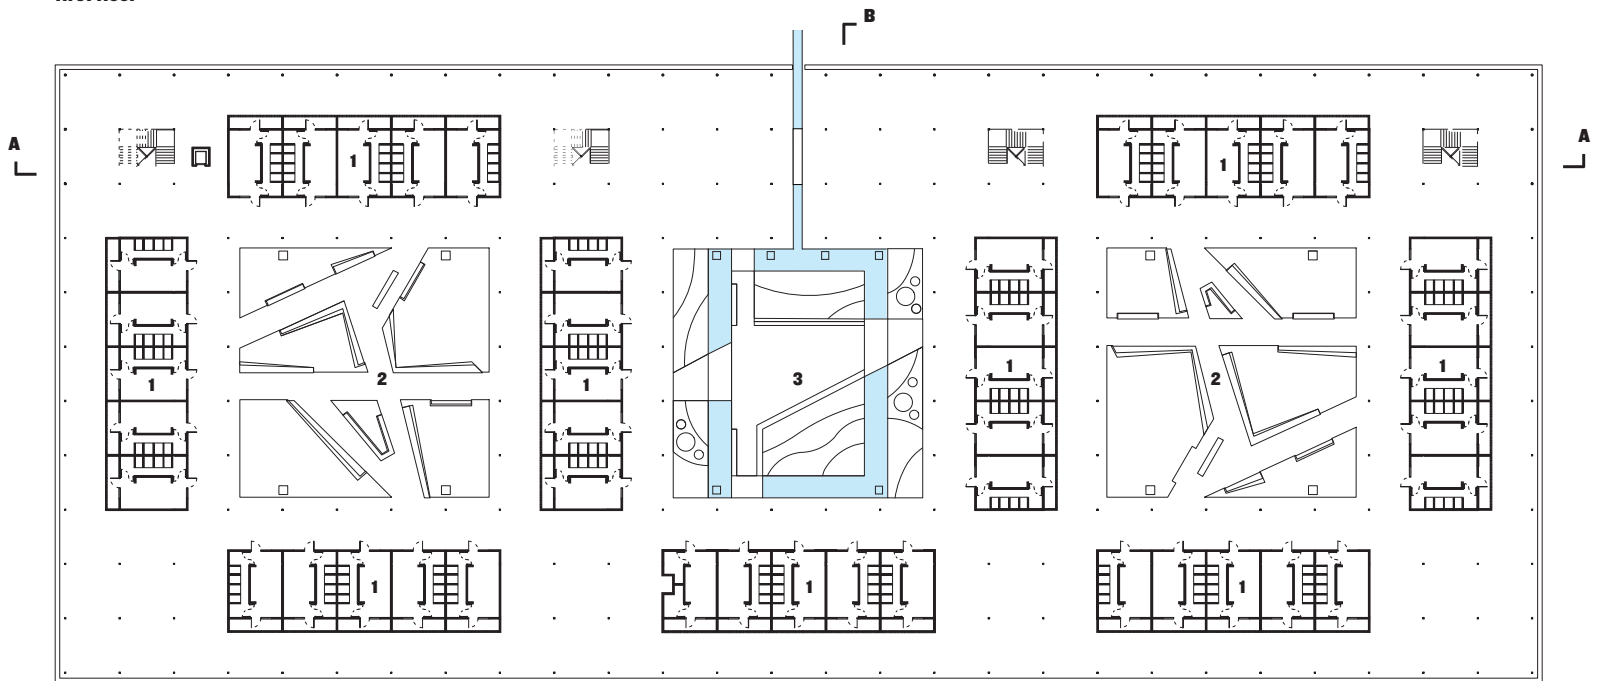

ground floor plan

L<sub>B</sub>