




section AA

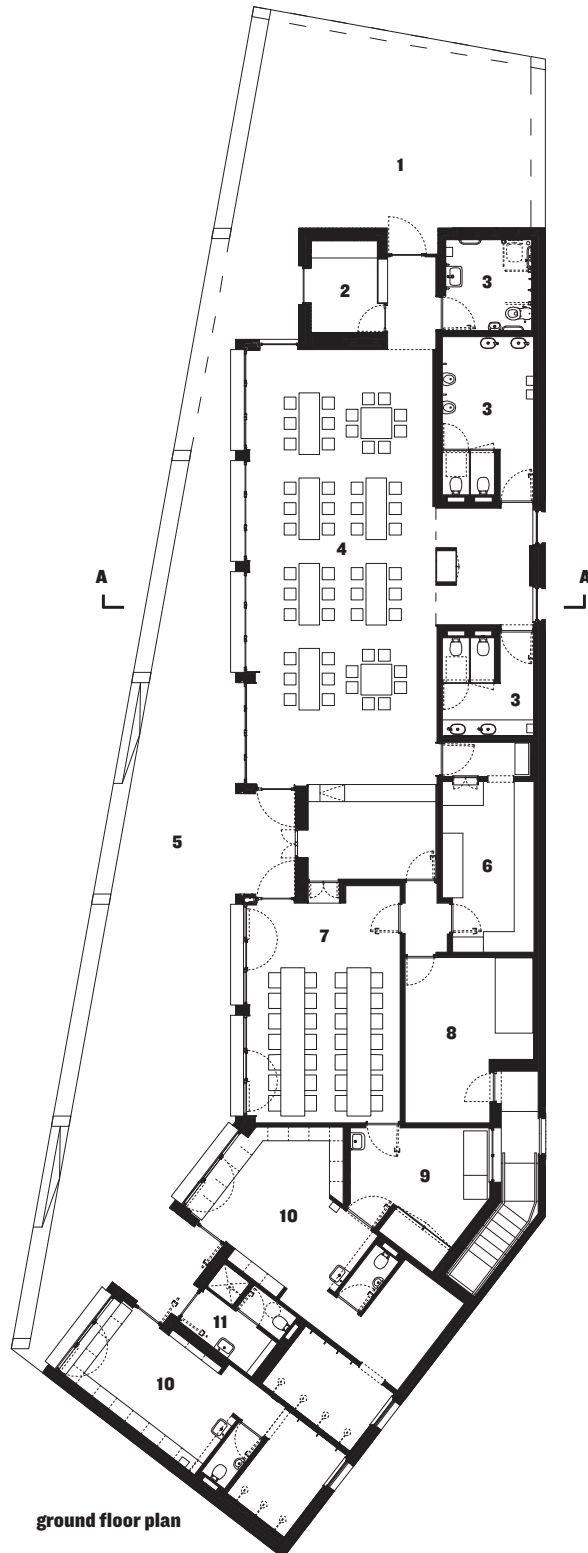

- 1 entrance patio
- 2 snug
- 3 WC
- 4 bar
- 5 terrace
- 6 kitchen
- 7 tea room
- 8 bar storage
- 9 physio room
- 10 changing room
- 11 umpire room

ground floor plan

