


section AA

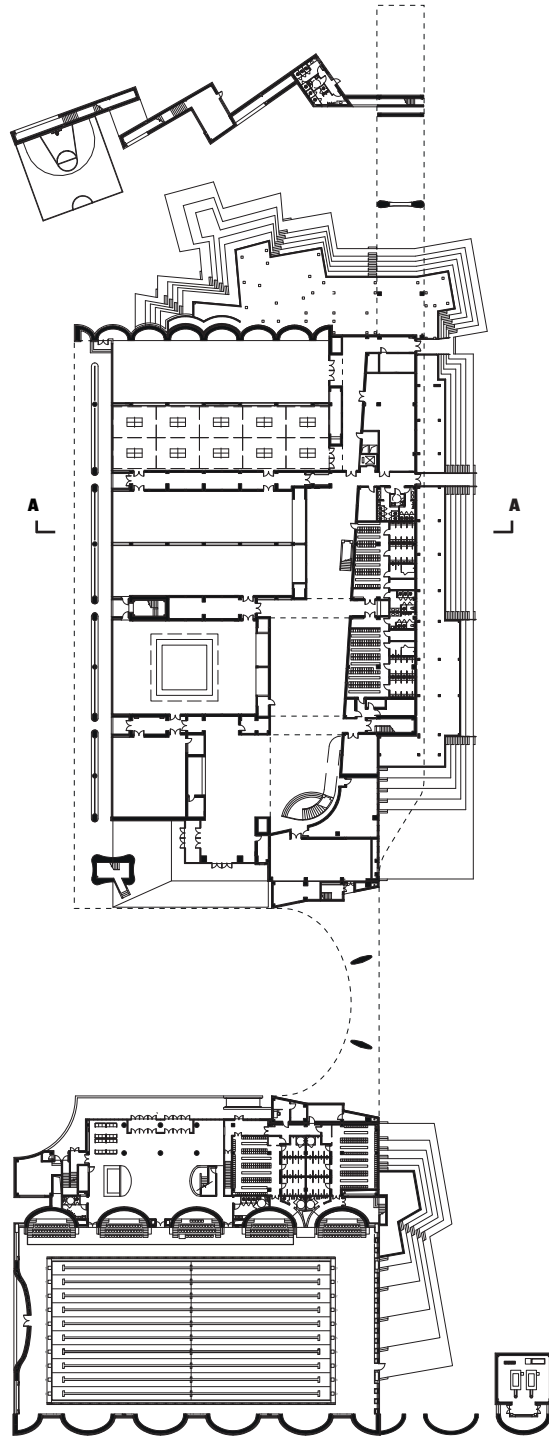

ground floor plan

